


PROFILE: BELL BLUFF TRUCK TRAIL  
 SCALE  
 HORIZ. 1"=20'  
 VERT 1"=4'

**CENTERLINE DATA TABLE**




SYMBOL	DELTA/BEARING	RADIUS	LENGTH
CL40	44°58'15"	200.00'	156.98'
CL41	N89°21'40"W	...	67.62'
CL42	14°25'02"	200.00'	50.33'
CL43	38°39'09"	300.00'	202.38'

- NOTE:
1. LINES/CURVES SHOWN ON THE DATA TABLE ARE NOT BROKEN AT MATCH LINES. LENGTHS ARE COMPREHENSIVE.
  2. CONTRACTOR SHALL USE DEFLECTION COUPLINGS TO INSTALL THE 4" PVC DR14 C-900 WATER PIPELINE ALONG CURVES. ALLOWABLE LENGTHS OF PIPE SECTIONS THROUGH CURVES ARE 20', 10', OR 5'. WATERLINE IS 8.0 FEET LEFT OF CENTERLINE.
  3. TELECOMMUNICATION AND ELECTRICAL LINE PER SEPARATE PLAN.

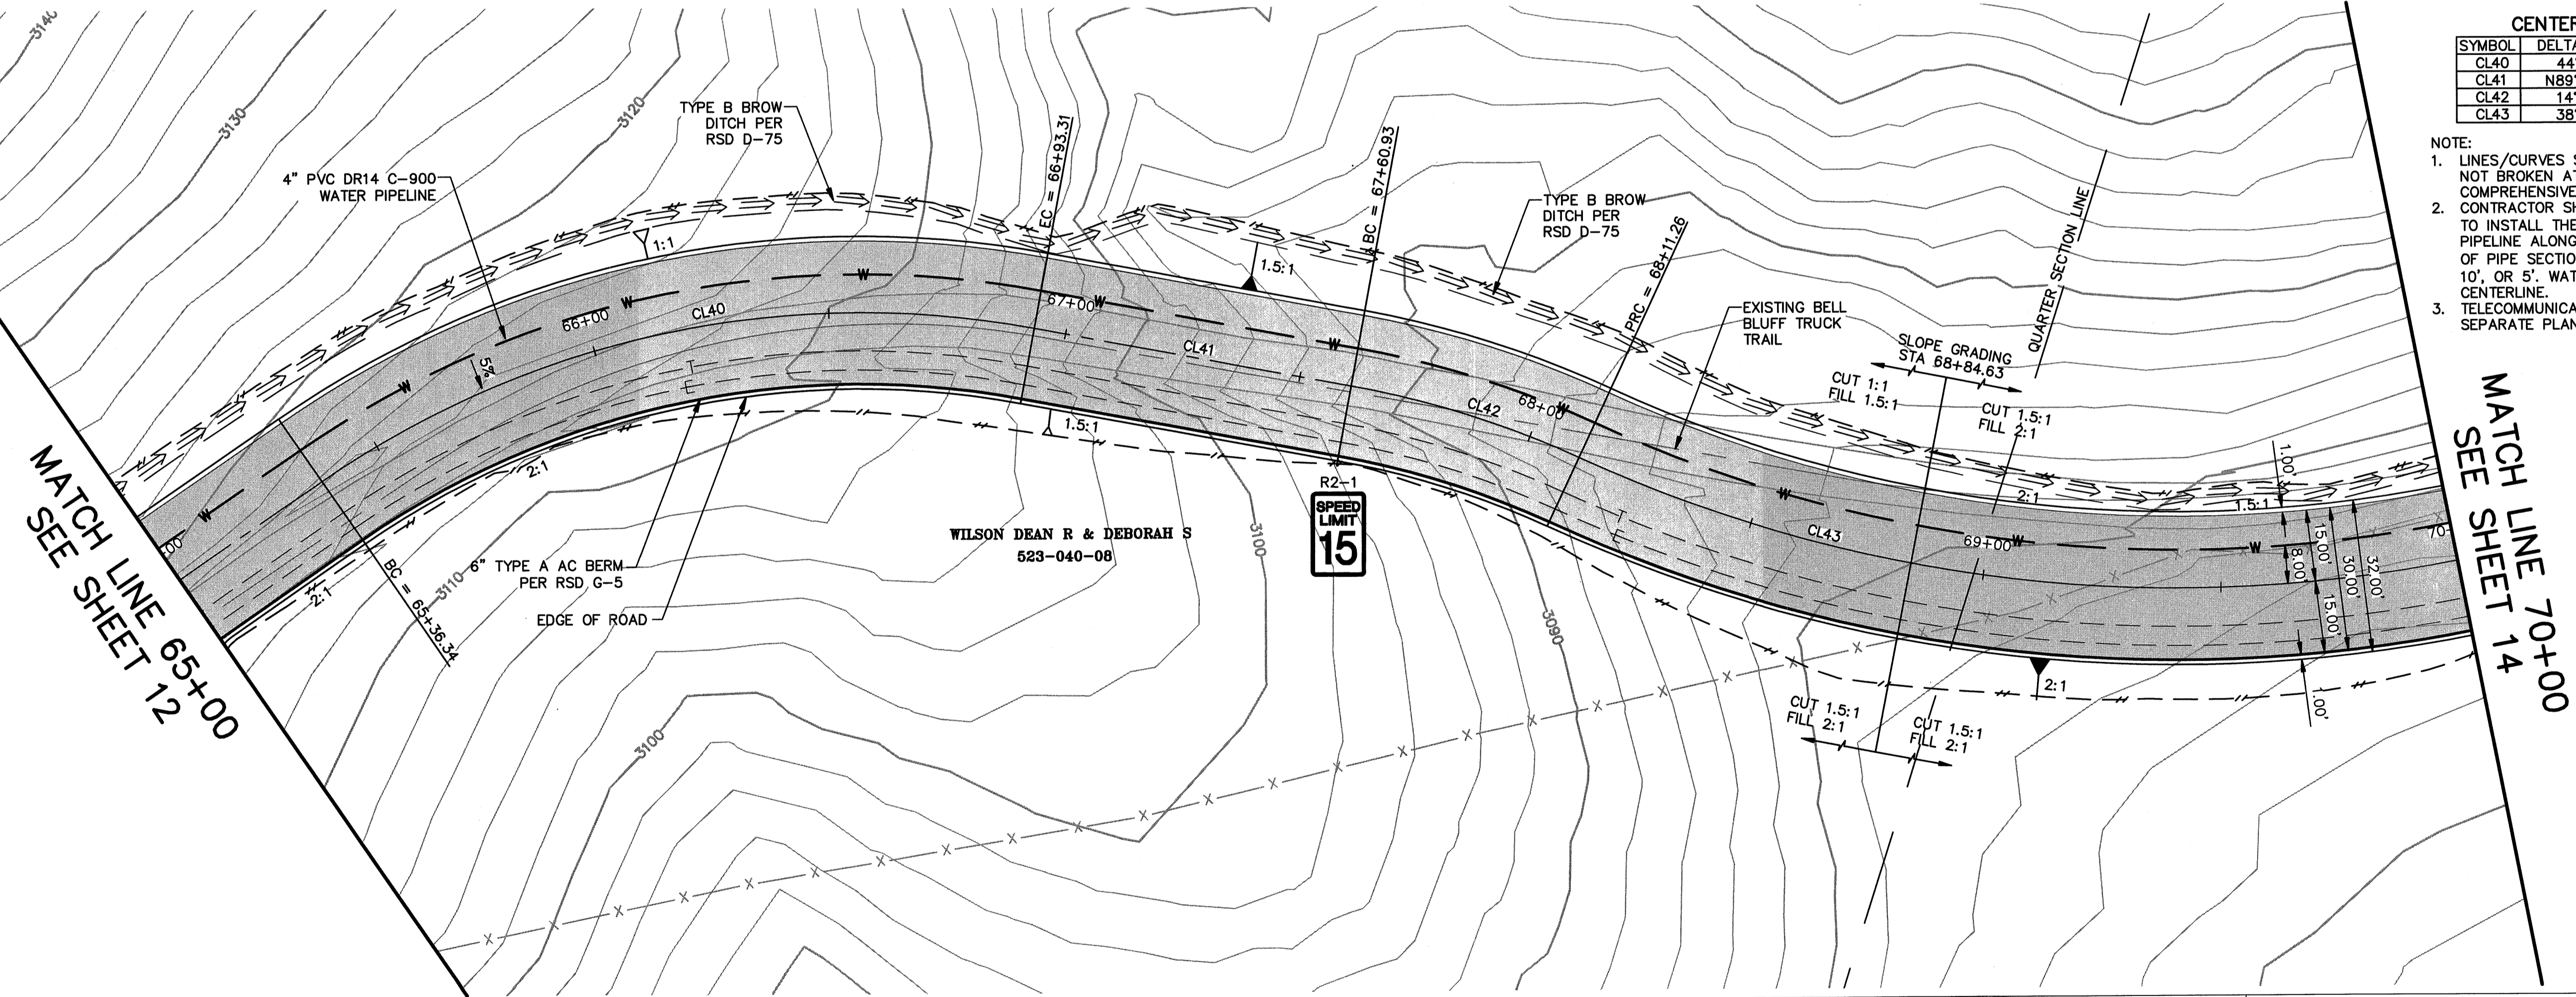

MATCH LINE 65+00  
 SEE SHEET 12

MATCH LINE 70+00  
 SEE SHEET 14

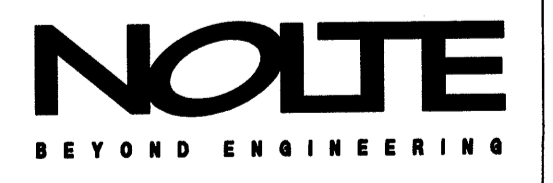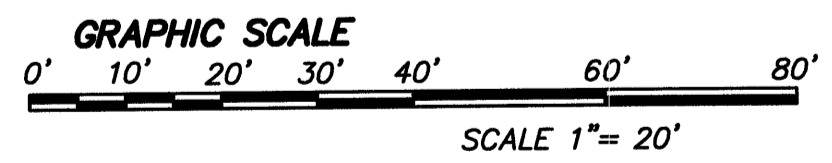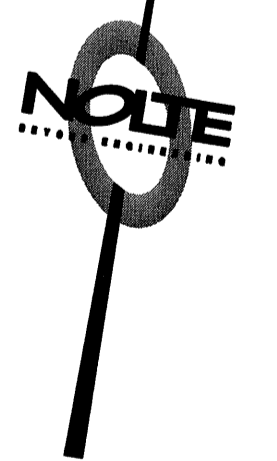

REVISIONS

NO.	WORK DONE	DATE:	BY:	APP'D:	NO.	WORK DONE	DATE:	BY:	APP'D:	NO.	WORK DONE	DATE:	BY:	APP'D:	NO.	WORK DONE	DATE:	BY:	APP'D:	NO.	

SAN DIEGO GAS & ELECTRIC COMPANY  
 SAN DIEGO, CALIFORNIA

SUNCREST SUBSTATION ACCESS ROAD  
 PLAN & PROFILE

DRAWN BY: DHT DATE: 3/24/10 SCALE: 1"=20' W.G.: - REV: 0  
 CHECKED BY: PJC DATE: -  
 APPROVED BY: CR DATE: - SHEET 13 OF 55  
 CAD NO.: JPPVT13 PLOT SCALE: 1=1

SCR-C-213

PRELIMINARY NOT FOR CONSTRUCTION 3/26/10