


**CENTERLINE DATA TABLE**

| SYMBOL | DELTA/BEARING | RADIUS  | LENGTH  |
|--------|---------------|---------|---------|
| CL48   | 26°45'40"     | 300.00' | 140.12' |
| CL49   | N77°27'13"W   | ...     | 89.86'  |
| CL50   | 15°20'32"     | 526.00' | 140.86' |
| CL51   | 35°56'08"     | 200.00' | 125.44' |

NOTE:  
 1. LINES/CURVES SHOWN ON THE DATA TABLE ARE NOT BROKEN AT MATCH LINES. LENGTHS ARE COMPREHENSIVE.  
 2. CONTRACTOR SHALL USE DEFLECTION COUPLINGS TO INSTALL THE 4" PVC DR14 C-900 WATER PIPELINE ALONG CURVES. ALLOWABLE LENGTHS OF PIPE SECTIONS THROUGH CURVES ARE 20', 10', OR 5'. WATERLINE IS 8.0 FEET LEFT OF CENTERLINE.  
 3. TELECOMMUNICATION AND ELECTRICAL LINE PER SEPARATE PLAN.

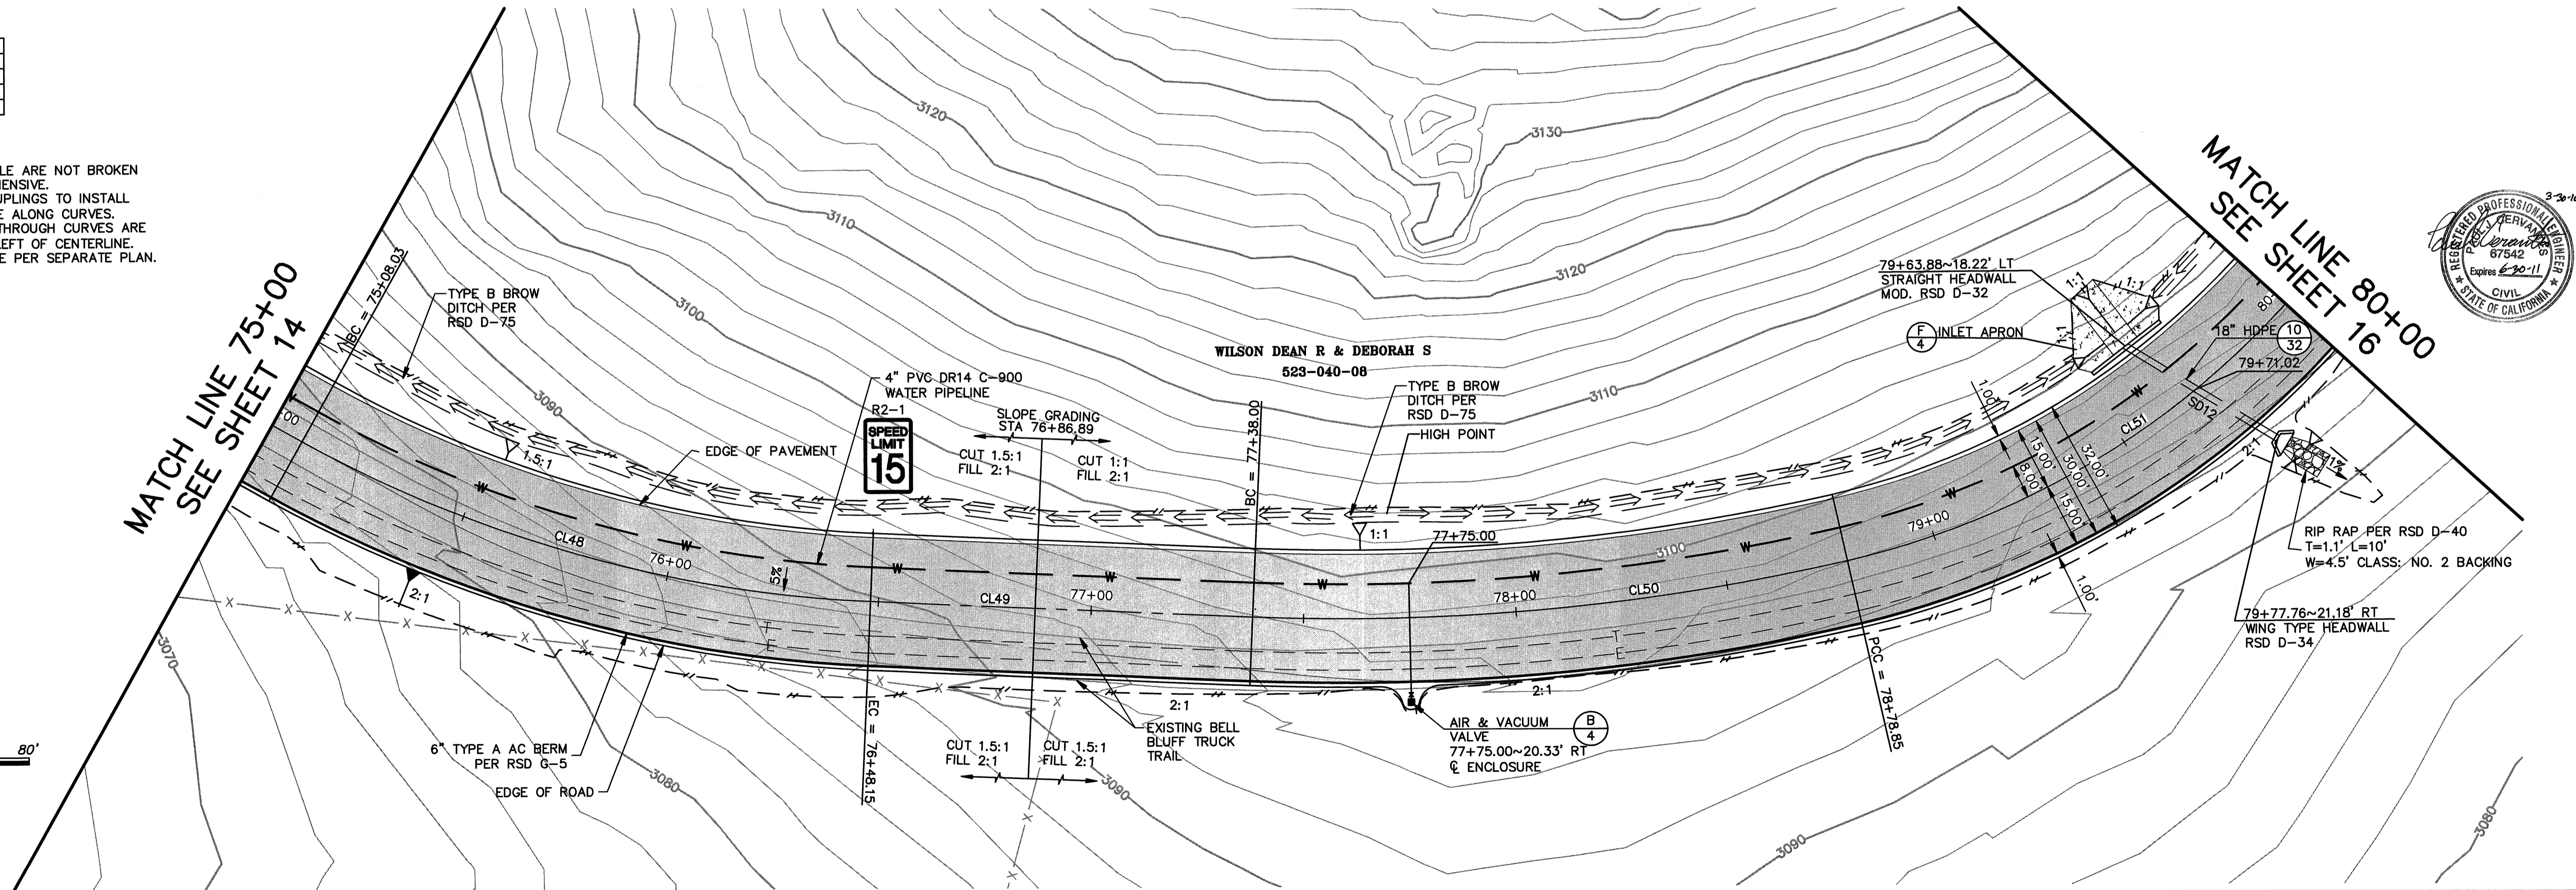

**REVISIONS**

| NO. | WORK DONE | DATE: | BY: | APP'D: | NO. | WORK DONE | DATE: | BY: | APP'D: | NO. | WORK DONE | DATE: | BY: | APP'D: | NO. | WORK DONE | DATE: | BY: | APP'D: | NO. |  |
|-----|-----------|-------|-----|--------|-----|-----------|-------|-----|--------|-----|-----------|-------|-----|--------|-----|-----------|-------|-----|--------|-----|--|
|     |           

SAN DIEGO GAS & ELECTRIC COMPANY  
 SAN DIEGO, CALIFORNIA

**SUNCREST SUBSTATION ACCESS ROAD**  
 PLAN & PROFILE

DRAWN BY: DHT DATE: 3/24/10 SCALE: 1"=20' W.O.: - REV.: 0  
 CHECKED BY: PJC DATE: -  
 APPROVED BY: CR DATE: - SHEET 15 OF 55  
 CAD NO.: IPPVT15 PLOT SCALE: 1=1

**SCR-C-215**

N:\SBR039600\CADD\USFS\CIVL\IP-PVT\IPPVT15.XREFS