



STORM DRAIN  
LINE B

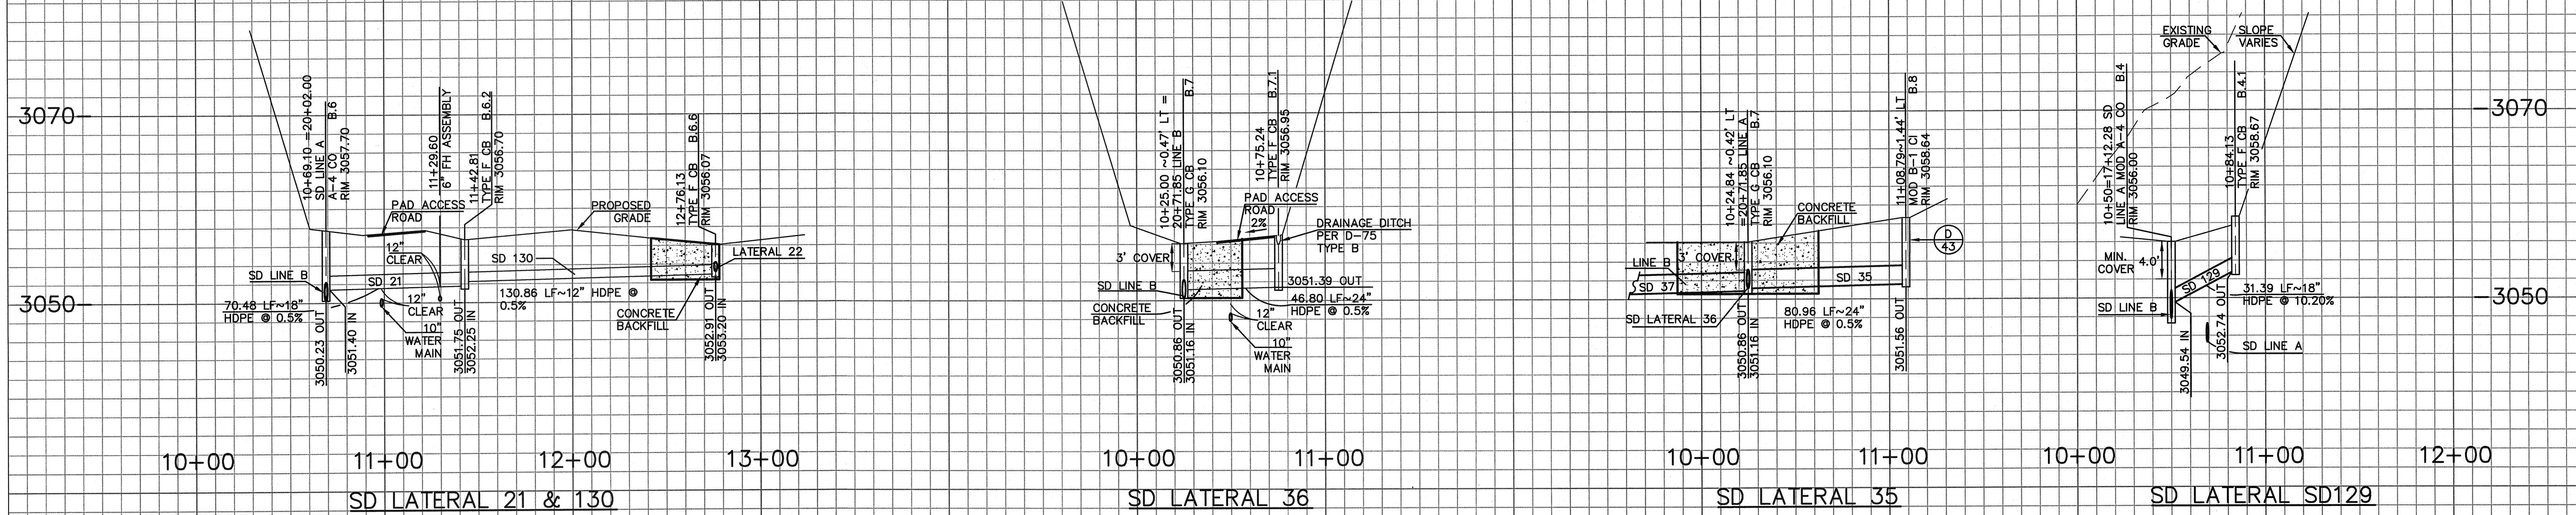

SCALE  
HORIZ: 1" = 40'  
VERT: 1" = 8'

REVISIONS

NO.	WORK DONE	DATE:	BY:	APP'D:	NO.	WORK DONE	DATE:	BY:	APP'D:	NO.	WORK DONE	DATE:	BY:	APP'D:	NO.	WORK DONE	DATE:	BY:	APP'D:	NO.	

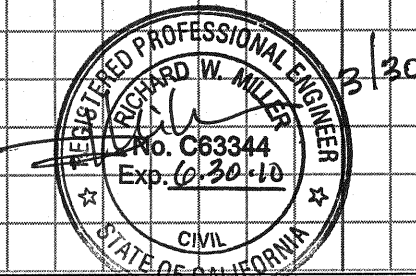

SAN DIEGO GAS & ELECTRIC COMPANY  
SAN DIEGO, CALIFORNIA

SUNCREST SUBSTATION  
STORM DRAIN PROFILES

DRAWN BY: MJ	DATE: 3/24/10	SCALE: 1"=30'	W.O.:	REV: 0
CHECKED BY: RWM	DATE: -			
APPROVED BY: CR	DATE: -	SHEET 18 OF 66		
CAD NO.: GP18	PLOT SCALE: 1=1			

SCR-C-018

N:\S09039600\CADD\USFS\Civil\GP18

