


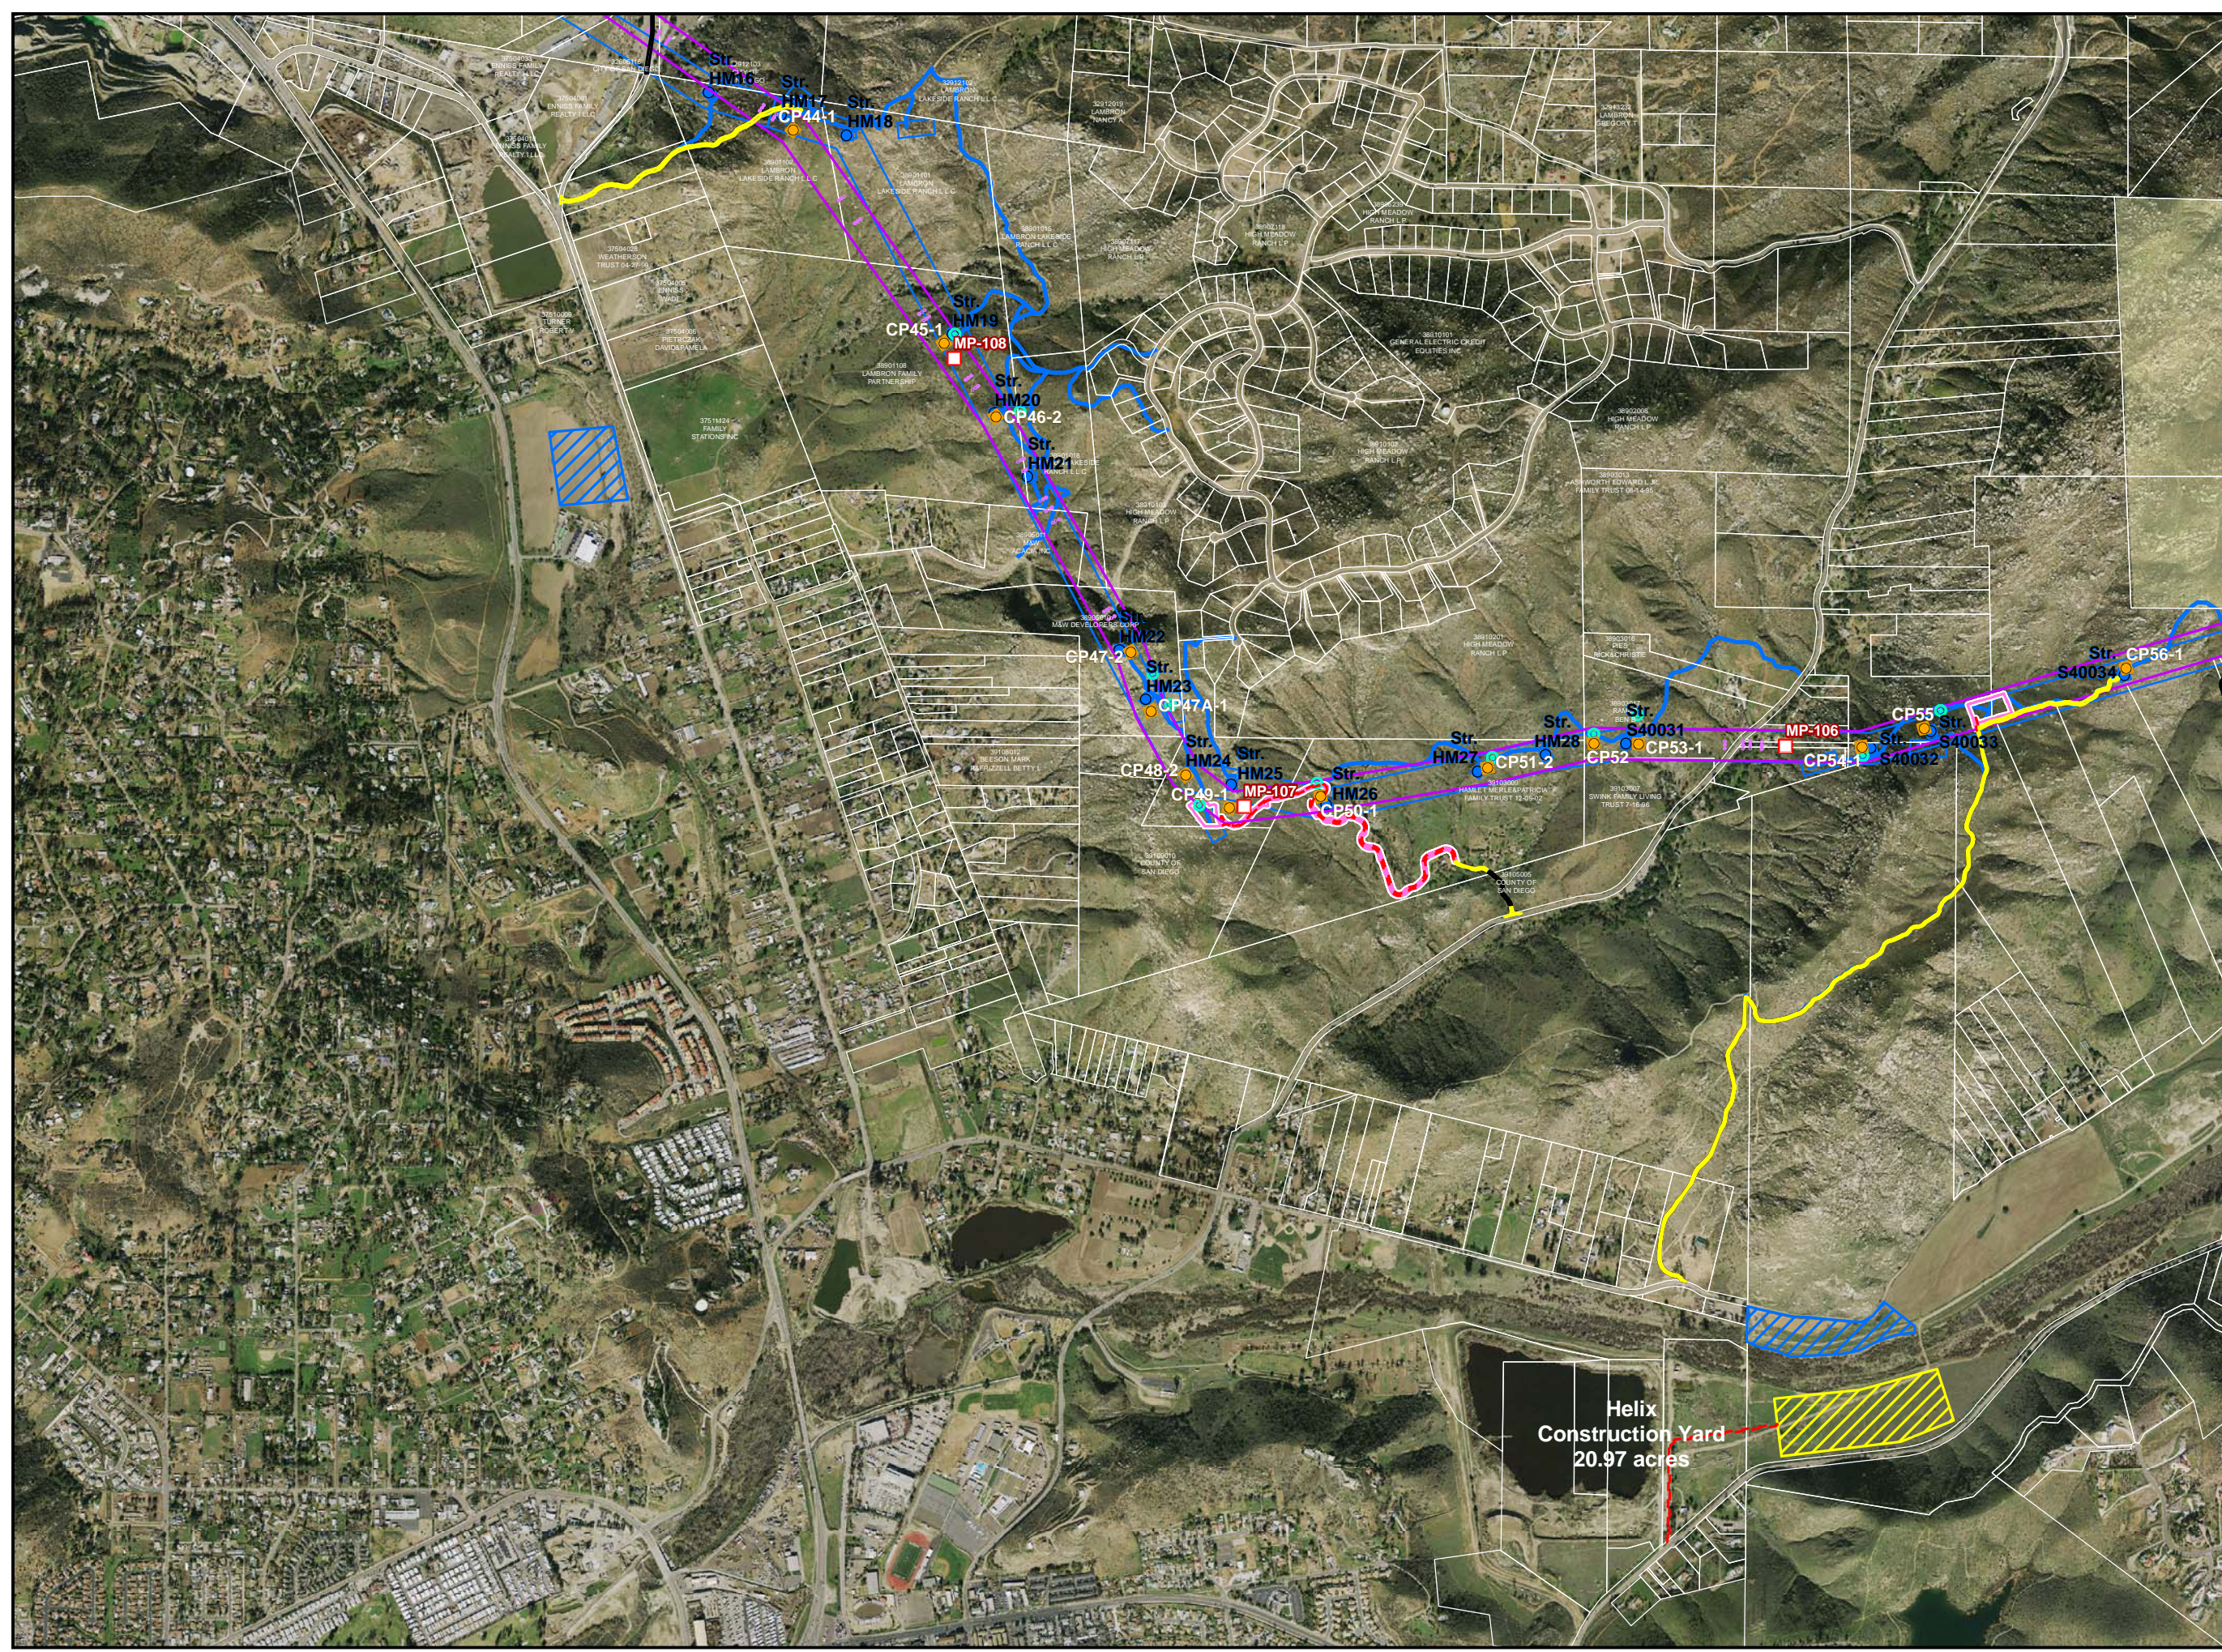

SUNRISE POWERLINK™



- Mile Marker
- Current Sunrise Structure
- FEIR/EIS Structure
- Guard Structure
- TSAP (Tower Staging Access Pad)
- Road - Existing - No Improvements
- Road - Existing - Improvements Required
- Road - New Construction - Permanent
- Road - New Construction - Temporary
- Suncrest Substation
- Substation Impact Area
- Maintenance Pad
- Structure Pad Area
- Work Area
- Grading
- Stringing Area
- Current Construction Yard Originally in EIR
- Current Construction Yard Not Originally in EIR
- Construction Yard in EIR but Not Current
- Right of Way
- FEIR/EIS Engineering Components
- Parcel Boundary
- Federal Wilderness Area
- Cleveland National Forest Congressional Boundary
- Indian Reservation Boundary
- State Park Boundary
- BLM Land
- U. S. Forest Service Land
- Military Land
- Indian Land
- State Land

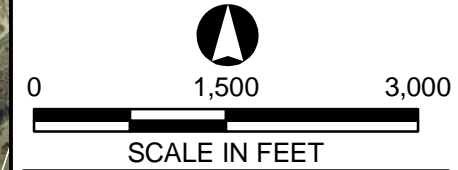


Figure 36
STRUCTURES
CP53-1 TO CP44-1
(HIGH MEADOW RANCH)