



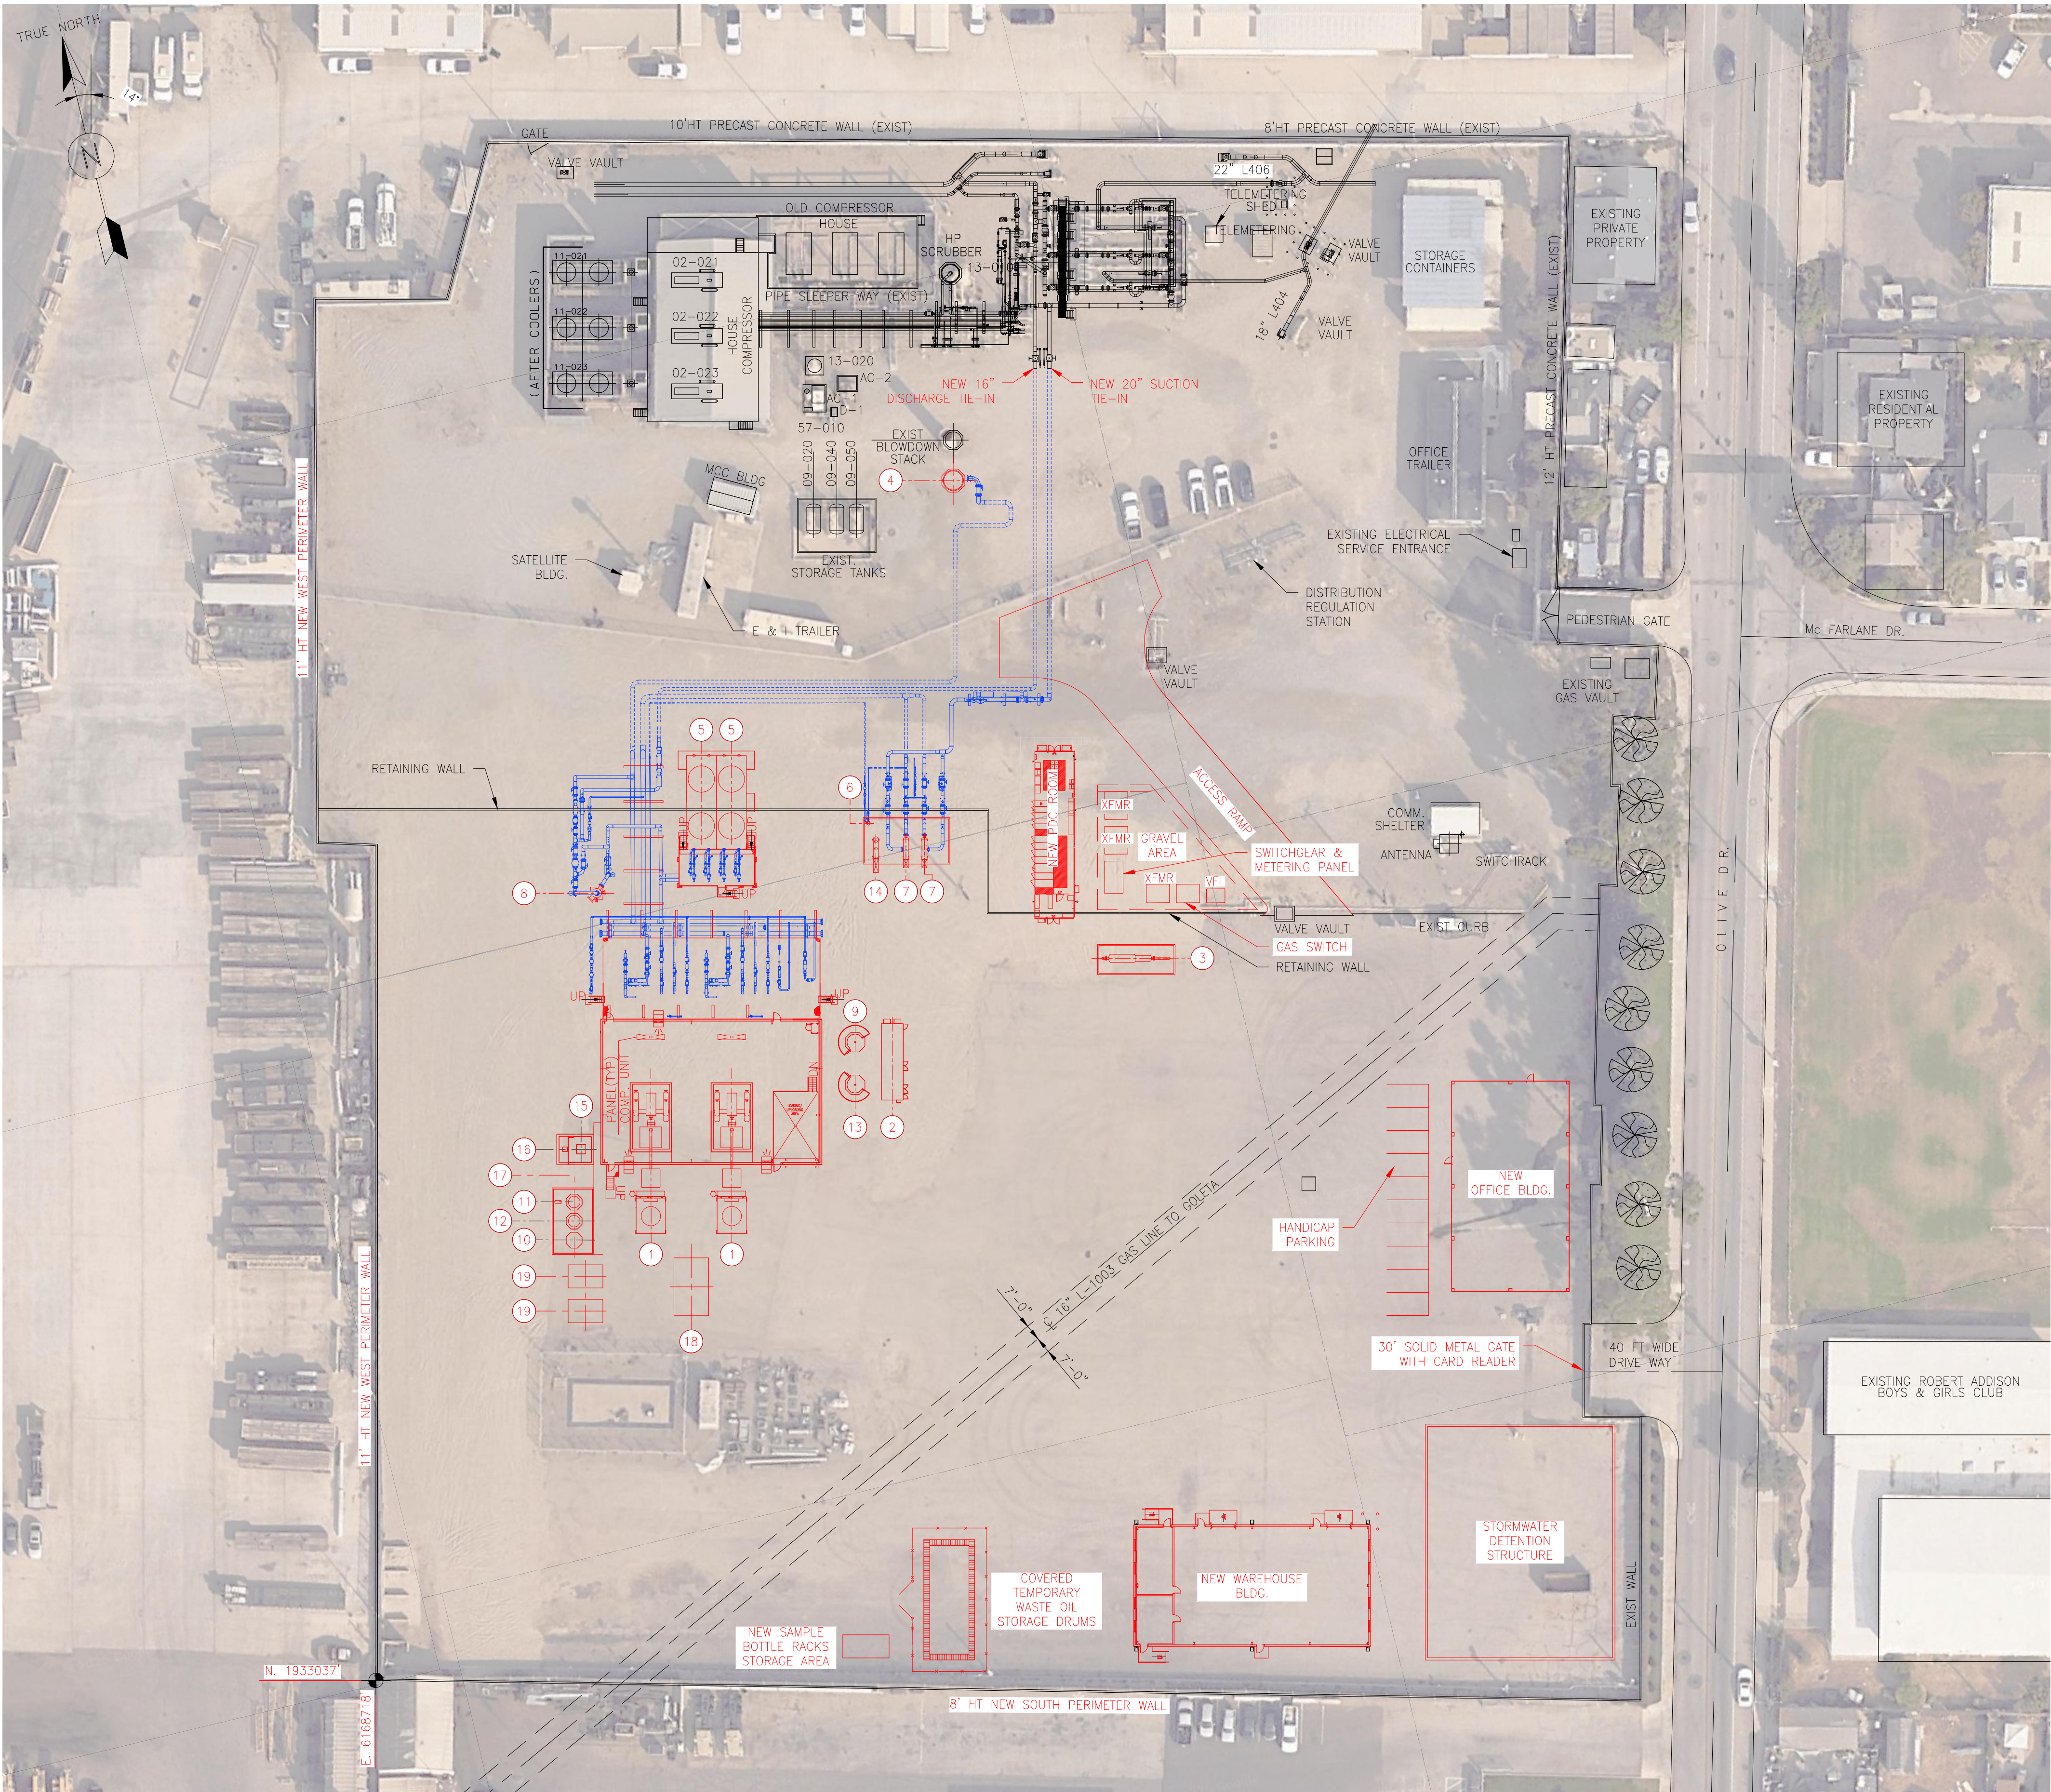

- NOTES:
- SCOPE OF THIS DRAWING IS LIMITED TO THE ANALYSIS COMPLETED ON THE EMD STUDY.
 - COMPRESSOR BUILDING SIZE IS SUBJECT TO CHANGE, AS SPACING ON COMPRESSORS CANNOT BE FINALIZED UNTIL GEOTECHNICAL INFORMATION IS RECEIVED.
 - THIS PLOT PLAN DOES NOT REFLECT THE MOST CURRENT STORM WATER REQUIREMENTS.

LEGEND:

- EXISTING FACILITIES
- PROPOSED FACILITIES
- PROPOSED ABOVE GROUND PIPE
- PROPOSED BELOW GROUND PIPE

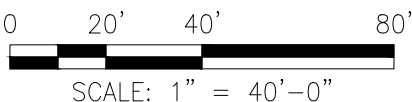

REV	DATE	DRAWN	CHECKED	PRJ APV	SEC APV	ENG FILE NO	DESCRIPTION
D	08/07/25	MCR	BB	CS			ISSUED FOR INFORMATION
C	08/01/25	MCR	BB	CS			ISSUED FOR INFORMATION
B	06/24/25	MCR	BB	CS			ISSUED FOR INFORMATION
A	06/16/25	MCR	BB	CS			ISSUED FOR REVIEW

BY	DATE
DESIGNED: B.BOUIDID	06/13/25
DRAWN: M.RIZO	06/13/25
CHECKED: C.SOENKSEN	06/13/25
PRJ APV:	
SEC ENG APV:	
ENG FILE NO:	

WCA	WCA:	DWG CLASS: 09.39	DWG DIST: 114
		SCALE: 1"=40'-0"	



VENTURA COMPRESSOR STATION UPGRADE & MODERNIZATION PROJECT 3 EXISTING, 2 NEW ELECTRIC DRIVERS PLOT PLAN		REV
DRAWING NUMBER	152084-3902-D-SKT	D

DRAWING NO.	REFERENCE DRAWING DESCRIPTION

EQUIPMENT LIST – NEW FACILITY	
EQUIPMENT ID	EQUIPMENT DESCRIPTION
PACKAGE EQUIPMENT	
1	ELECTRIC-DRIVEN GAS COMPRESSOR W/ BLOWERS (QTY 2)
2	INSTRUMENT AIR COMPRESSOR SKID
3	EMERGENCY GENERATOR SKID
4	BLOWDOWN STACK
EXCHANGERS	
5	DISCHARGE COOLERS (QTY 2)
VESSELS	
6	GENERATOR FUEL GAS REGULATOR FILTER
7	FILTER/SEPARATORS (QTY 2)
8	DISCHARGE SCRUBBER
9	UTILITY AIR RECEIVER
10	OILY WASTE STORAGE DRUM
11	COMPRESSOR OIL STORAGE DRUM
12	WASTE OIL STORAGE DRUM
13	INSTRUMENT AIR RECEIVER
14	CONDENSATE DRIP DRUM
15	COMPRESSOR AREA OILY WASTE TANK
PUMPS	
16	COMPRESSOR WASTE COOLANT PUMP
17	WASTE OIL TANK PUMP
MISC	
18	VFD BUILDING
19	VAPOR RECOVERY UNIT (QTY 2)

EQUIPMENT LIST – EXISTING FACILITY	
EQUIPMENT NAME	EQUIPMENT DESCRIPTION
PACKAGE EQUIPMENT	
02-021	HP COMPRESSOR
02-022	HP COMPRESSOR
02-023	HP COMPRESSOR
57-010/AC-1	AIR COMPRESSOR
AC-2	BACK-UP AIR COMPRESSOR
D-1	DRYER
EXCHANGERS	
11-021	AFTER COOLER
11-021A	GAS COOLER
11-021B	JACKET WATER COOLER
11-021C	AUXILIARY WATER COOLER
11-022	AFTER COOLER
11-022A	GAS COOLER
11-022B	JACKET WATER COOLER
11-022C	AUXILIARY WATER COOLER
11-023	AFTER COOLER
11-023A	GAS COOLER
11-023B	JACKET WATER COOLER
11-023C	AUXILIARY WATER COOLER
VESSELS	
13-010	HP SCRUBBER
09-020	DIRTY WATER STORAGE TANK
09-040	COOLANT RECYCLE STORAGE TANK
09-050	LUBE OIL STORAGE TANK
13-020/V-163	AIR RECEIVER
PUMPS	
02-021B	COMPRESSOR PRE/POST LUBE PUMP
02-021C	WASTE LUBE OIL PUMP
02-021D	WASTE COOLANT PUMP
MISC	
BO/ST-0101	BLOWDOWN STACK

PRELIMINARY