



THE CITY OF SAN DIEGO

Traffic Control Permit (TCP) Multiple Location List

(Franchise Utility Company Only - May Not Be Submitted By Contractor)

To: City of San Diego, Traffic Permit Section Date: 05/01/18

From: (Company): SDG&E Phone No.: 540-309-0912

Contact Person: Jared Hurley

Work Order or Account #: Permit #

BE KEPT
 ORIGINAL PERMIT MUST
 REMAIN WITH THIS JOB SITE

City Use Only

Authorized # _____

By Felipe Avila

Yes No

Date Reviewed 5/1/18

- TYPE OF WORK**
- 1 = Lane Closure
 - 2 = Street Closure
 - 3 = Sidewalk Closure
 - 4 = Alley Closure
 - 5 = Parking Lane
 - 6 = Detour
 - 7 = Trenching
 - 8 = Flagging

Location	From	To	Start Date *	End Date *	Work Hours **	Thomas Bros.	Type of Work
Pomerado Road	Avenue of Nations/Willow Creek Rd	Scripps Ranch Blvd	5/7/18	5/26/18	8:30AM - 3:30PM	1209-G6, H5	1, 7, 8
Scripps Ranch Blvd	Pomerado Road	Ironwood Road	5/7/18	5/26/18	8:30AM - 3:30PM	1209-H5	8
Pomerado Road	Camino Alto	Stonebridge Pkwy	5/7/18	5/26/18	8:30AM - 3:30PM	1210-C2, D2, E2	1, 7, 8
Spring Canyon Rd	Pomerado Road	Sycamore Test Rd	5/7/18	5/26/18	8:30AM - 3:30PM	1210-C2	8
Stonebridge Pkwy	Pomerado Road	Stonecroft Terrace	5/7/18	5/26/18	9:00AM - 3:30PM	1210-C2, D2, E2	1, 7, 8
Rose Garden Ct	Stonebridge Pkwy	Hideaway Ln	5/7/18	5/26/18	9:00AM - 3:30PM	1210-D2	8
Wild Meadow Pl	Deer Canyon Ct	Fortino Pt	5/7/18	5/26/18	9:00AM - 3:30PM	1210-D2	8
Merritage Ct	Stonebridge Pkwy	Bella Rosa Rd	5/7/18	5/26/18	9:00AM - 3:30PM	1210-D2	8
Greenstone Ct	Stonebridge Pkwy	End of Greenstone Ct	5/7/18	5/26/18	9:00AM - 3:30PM	1210-E2	8

>>> Place CMS on I-15 (NB and SB): "CONSTRUCTION ON POMERADO RD - EXPECT DELAYS" <<<<<




Phases 3, 11-14; Daytime work hrs (M-F, 8:30AM - 3:30PM), Saturday work hrs 8:00am-4:30pm (5/12, 5/19 and 5/26).
 >>> Warning signs on approach to flagging operation will be doubled in east bound and west bound directions along Pomerado Road
 >>> Flaggers to assist with potential back ups and provide better traffic circulation for all movements at signalized intersections that require flash.

Comments: (Minimum 4 flaggers at intersection)

Must be submitted a minimum of 2 working days prior to start of work. All columns must be filled out for proper authorization
 Fax or mail to: City of San Diego • Traffic Control Permit Section • 1222 First Avenue, MS 501 • San Diego, CA 92101. Fax (619) 446-5489 Office (619) 446-5150
 * Work Days: Monday Through Friday ** Work Hours : 8:30 AM - 3:30PM. Unless other hours are preapproved)

No Work on Saturdays, Sundays, or Holidays Unless Approved and Noted In Comments

Minimum of 5 working days required for construction work which affects traffic signal e-mail info to: JVaca@sandiego.gov

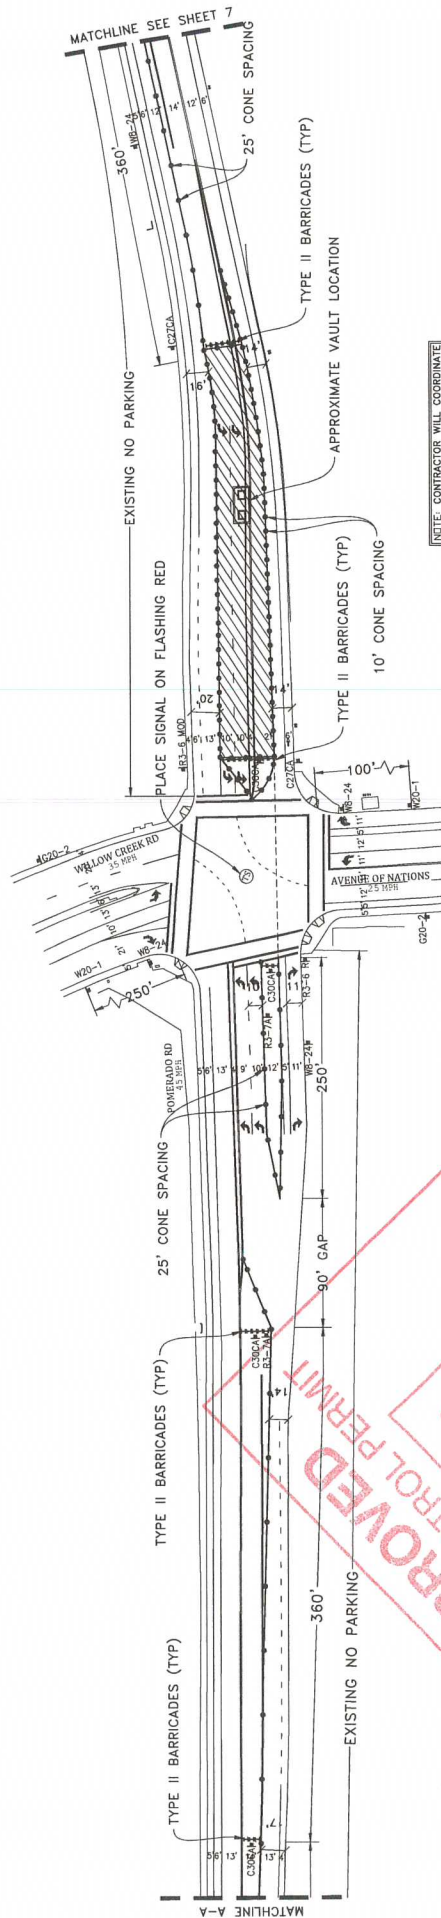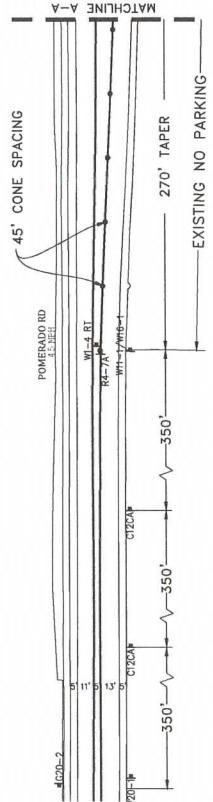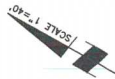


NOTE: CONTRACTOR WILL COORDINATE ALL WORK WITH RESIDENTS PRIOR TO START OF WORK.
 ALL WORKERS WILL COORDINATE ALL WORK WITH BUSINESSES PRIOR TO START OF WORK.
 NOTE: CONTRACTOR WILL COORDINATE ALL WORK WITH FIRE STATION PRIOR TO START OF WORK.
 NOTE: CONTRACTOR WILL COORDINATE ALL WORK WITH TRANSIT DEPARTMENT PRIOR TO START OF WORK.
 NOTE: CONTRACTOR WILL COORDINATE ALL WORK WITH EXISTING PROJECTS AND NOT CONFLICT WITH EXISTING TRAFFIC CONTROL.

APPROVED
 TRAFFIC CONTROL PERMIT
 MAY 01 2018
 CITY OF SAN DIEGO
 Department Services
 Traffic Safety Section
 ORIGINAL PERMIT MUST BE KEPT ON JOB SITE ALL TIMES

- LEGEND**
- APPROXIMATE POTHOLE LOCATION
 - ⊥ SIGN
 - ▬ BARRICADE
 - ▬ FLAGGER
 - ▬ FLASHING ARROW SIGN
 - ▬ WORK ZONE
 - ▬ CONSTRUCTION VEHICLE
 - ▬ BUS STOP

NOTE: FLAGGERS WILL PROVIDE ACCESS TO DRIVEWAYS AT ALL TIMES.
 NOTE: FLAGGERS WILL SAFELY STOP TRAFFIC THROUGH WORK AREA.
 NOTE: CONTRACTOR WILL ALLOW FIRE STATION INGRESS AND EGRESS AT ALL TIMES.
 NOTE: V8-24 STEEL PLATES PROVIDED AT ALL TIMES. WORK WILL BE SPLIT TO PROVIDE ACCESS.

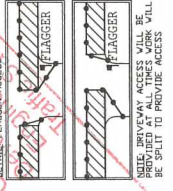


UTILITY SURVEYORS, INC.
AIRX
 Gail McMorrin
 President
 2004 EAST EL NORTE PARKWAY, SUITE C
 SAN DIEGO, CA 92107
 PHONE (760) 490-2474
 CELL (760) 414-3728

PROJECT NAME: TL23071 - SYCAMORE CANYON SUBSTATION TO PENASQUITOS - 230 KV UNDERGROUND
 AIRX JOB#X160218
 TYPE OF WORK: CABLE PULLING
 MISC./POTHOLE#:

DATE: Sep. 12, 2017
 DESIGNED BY: Clint Jones
 THOMAS GRID#-
 DRAWN FOR: SAN DIEGO

PHASE 3

SHEET 6 OF 27

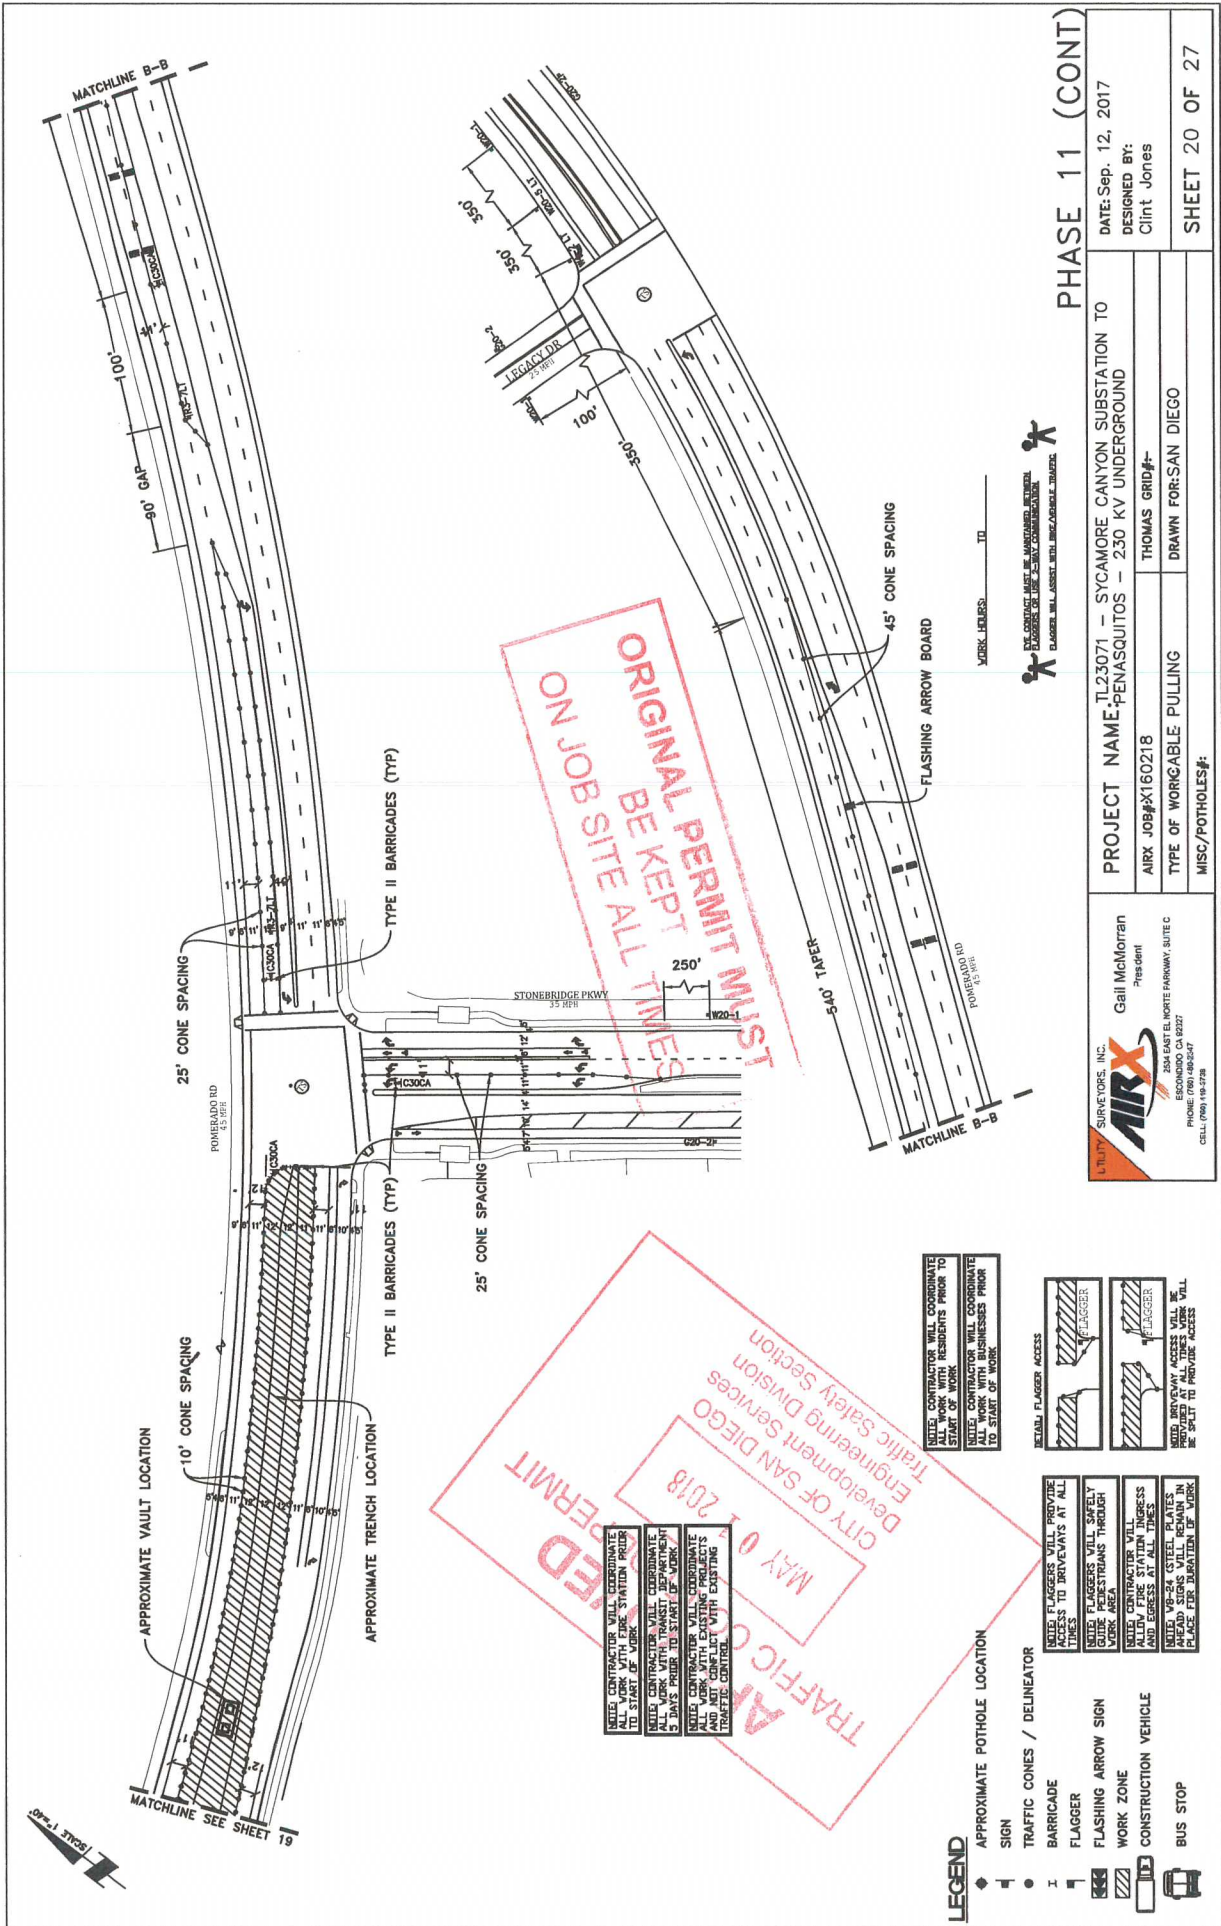

PHASE 11 (CONT)

DATE: Sep. 12, 2017
 DESIGNED BY: Clint Jones

PROJECT NAME: TL23071 - SYCAMORE CANYON SUBSTATION TO PENASQUITOS - 230 KV UNDERGROUND
 AIRX JOB#: X160218
 THOMAS GRID#:
 TYPE OF WORK: CABLE PULLING
 DRAWN FOR: SAN DIEGO
 MISC./POTHOLES#:

AIRX SURVEYORS, INC.
 Gail McMoran, President
 204 EAST EL NORTE PARKWAY, SUITE C
 ESCONDIDO, CA 92027
 PHONE (760) 488-8247
 CELL (760) 148-2728

LEGEND

- APPROXIMATE POTHOLE LOCATION
- TRAFFIC CONES / DELINEATOR
- BARRICADE
- FLAGGER
- FLASHING ARROW SIGN
- WORK ZONE
- CONSTRUCTION VEHICLE
- BUS STOP

TRAFFIC FLAGGER ACCESS


APPROVED PERMIT

MAY 01 2018


CITY OF SAN DIEGO
 Engineering Services
 Traffic Safety Section

SCALE 1"=40'

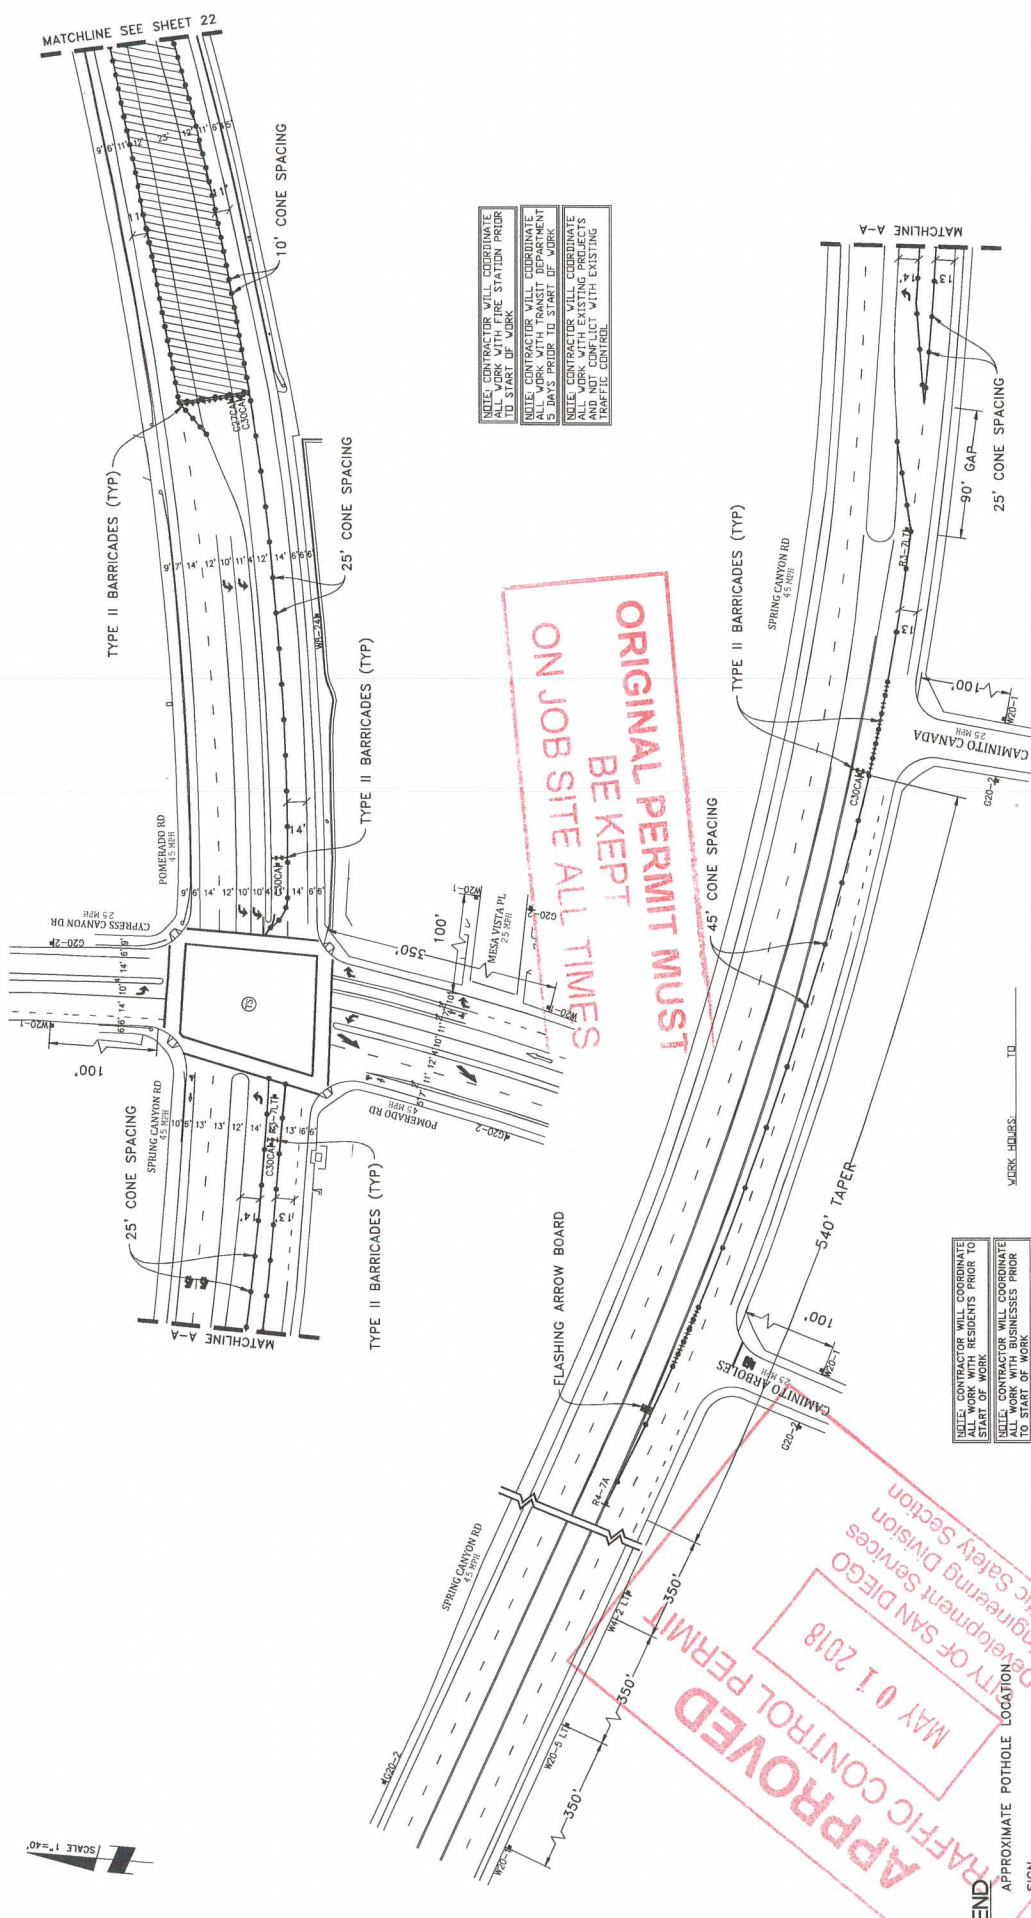

NOTE: CONTRACTOR WILL COORDINATE ALL WORK WITH THE STATION PRIOR TO START OF WORK.
 NOTE: CONTRACTOR WILL COORDINATE ALL WORK WITH THE TRANSPORTATION DEPARTMENT 5 DAYS PRIOR TO START OF WORK.
 NOTE: CONTRACTOR WILL COORDINATE ALL WORK WITH EXISTING PROJECTS TO AVOID CONFLICT WITH EXISTING TRAFFIC CONTROL.

UTILITY CONTRACTORS WILL COORDINATE ALL WORK WITH RESIDENTS PRIOR TO START OF WORK.
 NOTE: CONTRACTOR WILL COORDINATE ALL WORK WITH BUSINESS PRIOR TO START OF WORK.

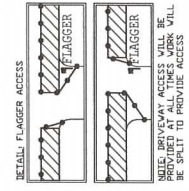

NOTE: FLAGGERS WILL PROVIDE ACCESS TO DRIVEWAYS AT ALL TIMES.
 NOTE: FLAGGERS WILL SAFELY GUIDE PEDESTRIANS THROUGH WORK AREA.
 NOTE: CONTRACTOR WILL ALLOW FIRE STATION INGRESS AND EGRESS AT ALL TIMES.

LEGEND
 APPROXIMATE POTHOLE LOCATION
 SIGN
 TRAFFIC CONES / DELINEATOR
 BARRICADE
 FLAGGER
 FLASHING ARROW SIGN
 WORK ZONE
 CONSTRUCTION VEHICLE
 BUS STOP

UTILITY SURVEYORS, INC.

AIRX
 Gail McMoran
 President

ORIGINAL PERMIT MUST BE KEPT ON JOB SITE ALL TIMES

APPROVED
 TRAFFIC CONTROL PERMIT
 MAY 01 2018
 CITY OF SAN DIEGO
 Engineering Services
 Traffic Safety Section


PHASE 12

DATE: Sep. 12, 2017
 DESIGNED BY:
 Clint Jones

PROJECT NAME: TL23071 - SYCAMORE CANYON SUBSTATION TO PENASQUITOS - 230 KV UNDERGROUND
 AIRX JOB#: X160218
 TYPE OF WORK: GABLE PULLING
 MISC./POTHOLES#:

THOMAS GRID#:
 DRAWN FOR: SAN DIEGO

SHEET 21 OF 27

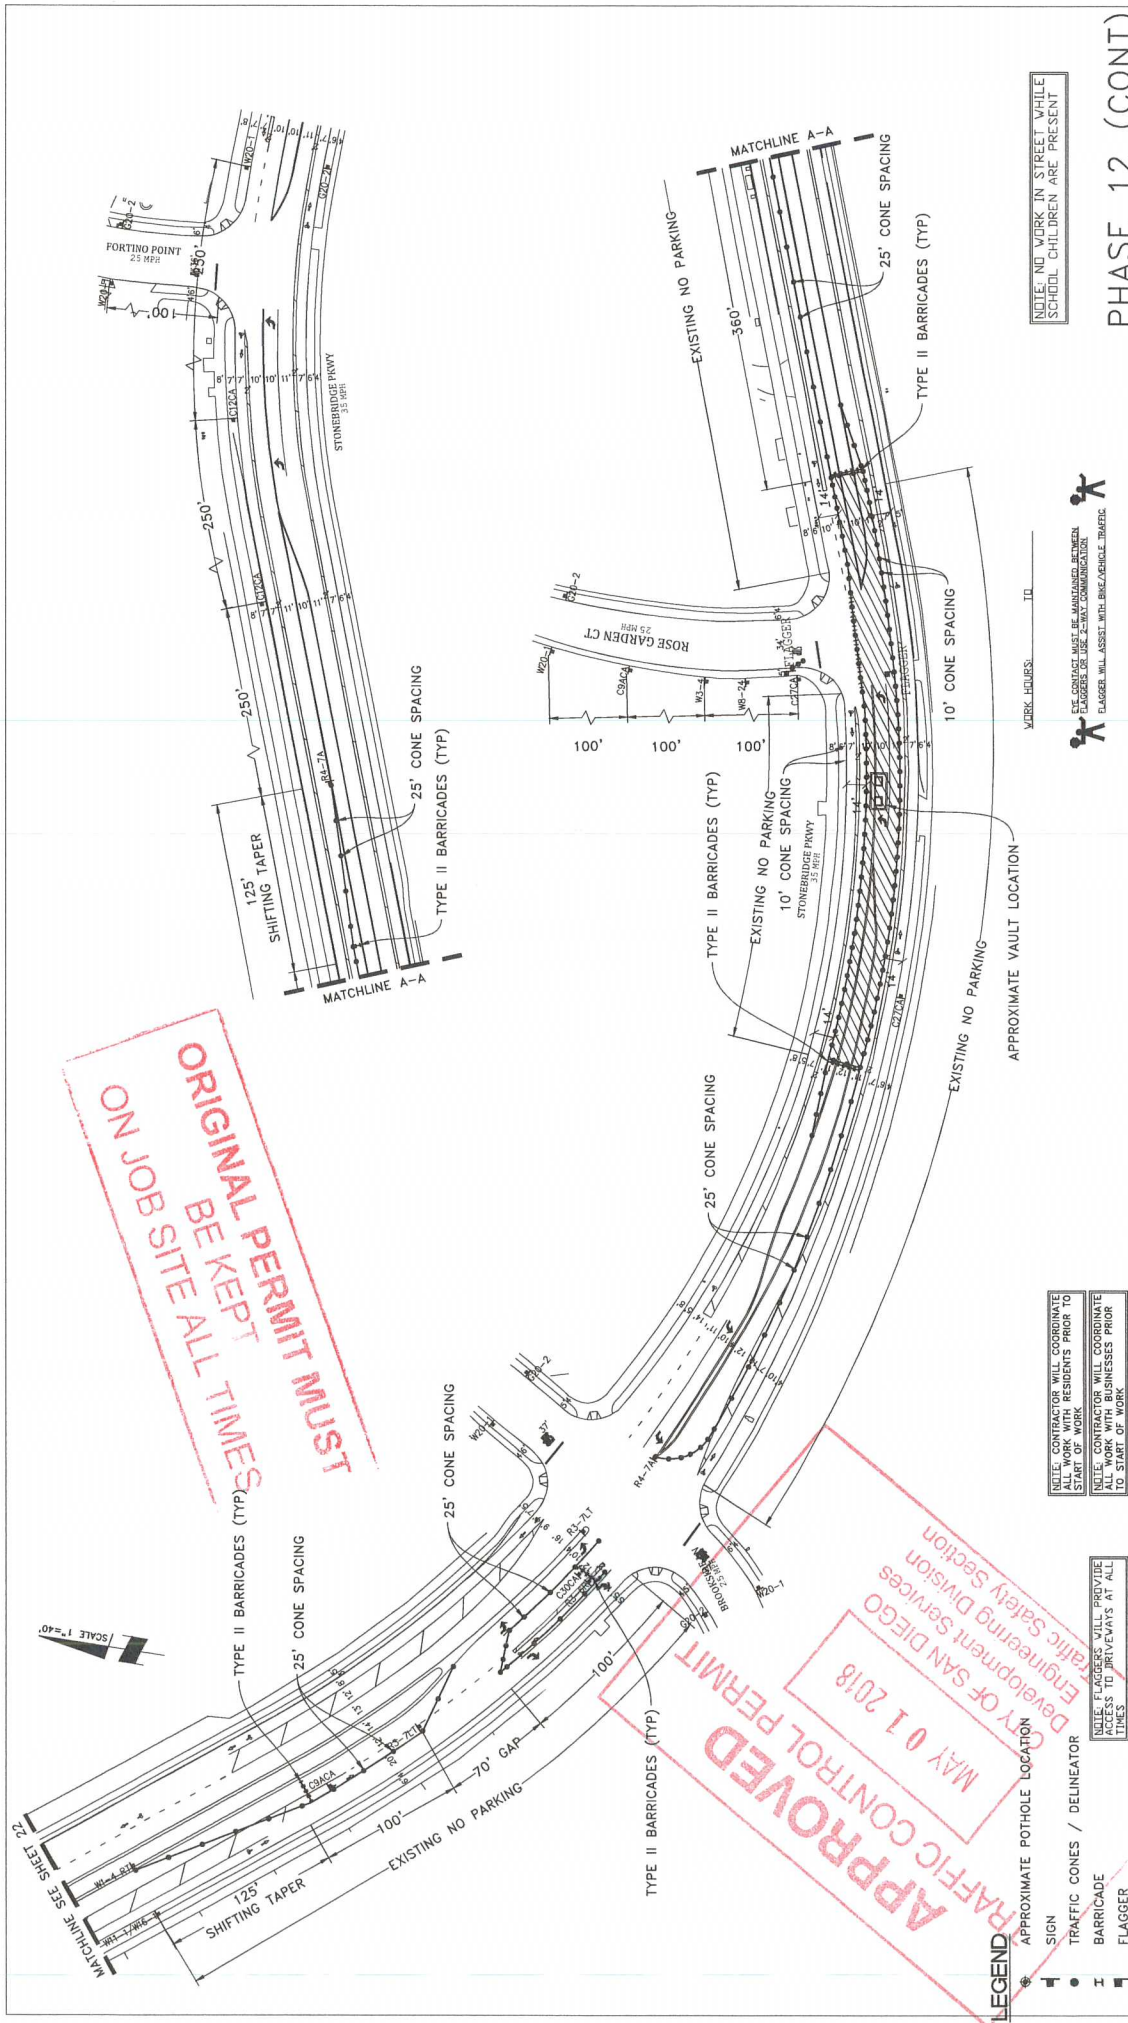


APPROVED
TRAFFIC CONTROL PERMIT
MAY 01 2018
City of San Diego
Development Services
Traffic Safety Section

NOTE: NO WORK IN STREET WHILE SCHOOL CHILDREN ARE PRESENT

WORK HOURS: TO
 FLAGGER WILL ASSIST WITH ONE VEHICLE TRAFFIC

PHASE 12 (CONT)

DATE: Sep. 12, 2017
 DESIGNED BY: Clint Jones

PROJECT NAME: TL23071 - SYCAMORE CANYON SUBSTATION TO PENASQUITOS - 230 KV UNDERGROUND

AIR JOB# X160218
 THOMAS GRID#-

TYPE OF WORK: PULLING
 DRAWN FOR: SAN DIEGO

MISC/POTHOLE#:

AIRX UTILITY SURVEYORS, INC.
 2504 EAST EL NORTE PARKWAY, SUITE C
 ESCONDIDO, CA 92027
 PHONE: (760) 419-3247
 CELL: (760) 419-3278


Gail McMoran
 President

- NOTE: CONTRACTOR WILL COORDINATE ALL WORK WITH RESIDENTS PRIOR TO START OF WORK
- NOTE: CONTRACTOR WILL COORDINATE ALL WORK WITH BUSINESSES PRIOR TO START OF WORK
- NOTE: CONTRACTOR WILL COORDINATE ALL WORK WITH THE FIRE STATION PRIOR TO START OF WORK
- NOTE: CONTRACTOR WILL COORDINATE ALL WORK WITH TRANSIT DEPARTMENT 5 DAYS PRIOR TO START OF WORK
- NOTE: CONTRACTOR WILL COORDINATE ALL WORK WITH EXISTING PROJECTS TO AVOID CONFLICT WITH EXISTING TRAFFIC CONTROL

- LEGEND**
- SIGN
 - TRAFFIC CONES / DELINEATOR
 - BARRICADE
 - FLAGGER
 - FLASHING ARROW SIGN
 - WORK ZONE
 - CONSTRUCTION VEHICLE
 - BUS STOP

APPROXIMATE POTHOLE LOCATION

SCALE 1"=40'

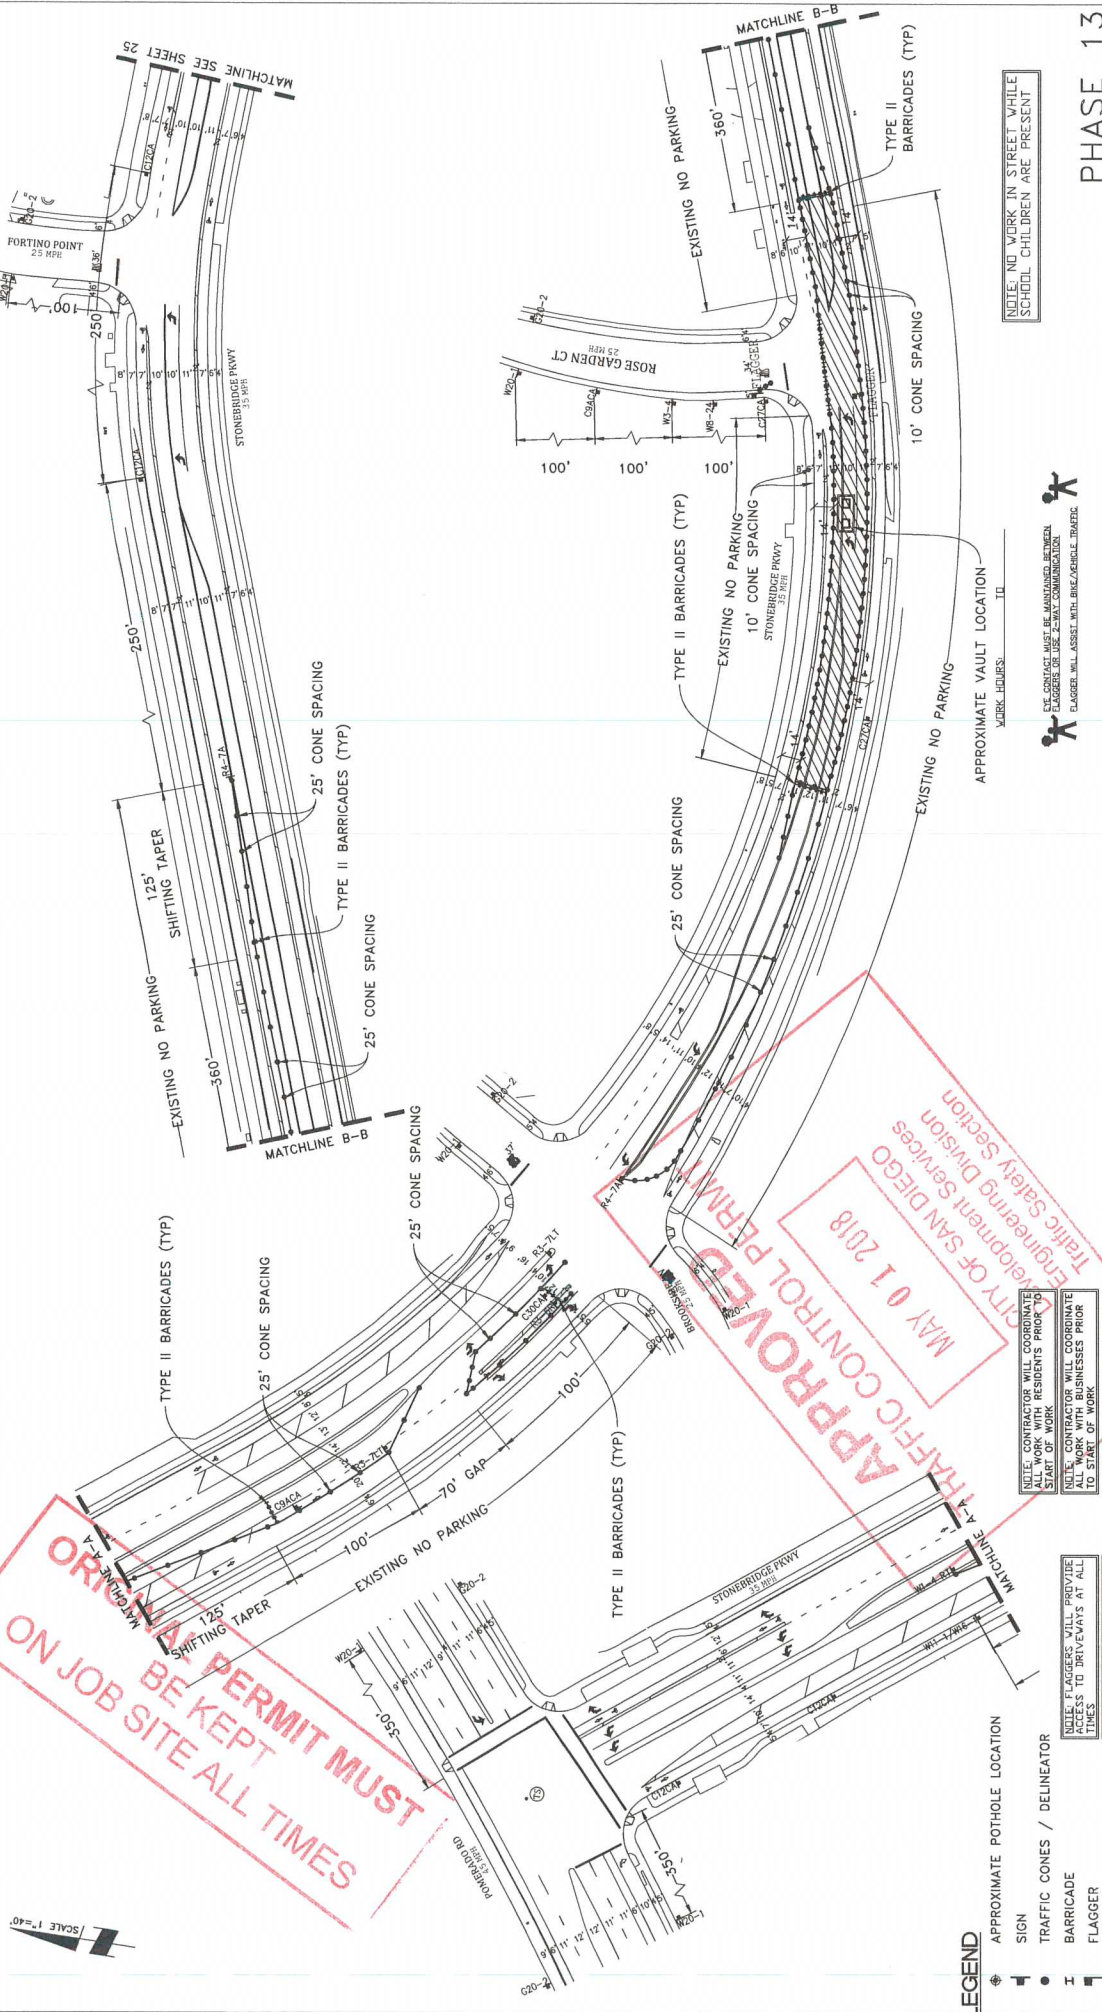

NOTE: NO WORK IN STREET WHILE SCHOOL CHILDREN ARE PRESENT


PHASE 13

DATE: Sep. 12, 2017
 DESIGNED BY:
 Clint Jones

PROJECT NAME: TL23071 - SYCAMORE CANYON SUBSTATION TO PENASQUITOS - 230 KV UNDERGROUND
 AIRX JOB#X160218
 TYPE OF WORK: CABLE PULLING
 MISC./POTHOLES#:

AIRX SURVEYORS, INC.
 2008 EAST EL NORTE PARKWAY, SUITE C
 ESCONTO, CA 92529
 PHONE (760) 490-2427
 CELL (760) 418-3728

Gail McMoran
 President

NOTE: CONTRACTOR WILL COORDINATE ALL WORK WITH RESIDENTS PRIOR TO START OF WORK
 NOTE: CONTRACTOR WILL COORDINATE ALL WORK WITH BUSINESSES PRIOR TO START OF WORK
 NOTE: CONTRACTOR WILL COORDINATE ALL WORK WITH TRANSIT DEPARTMENT 5 DAYS PRIOR TO START OF WORK

NOTE: FLAGGERS WILL PROVIDE ACCESS TO DRIVEWAYS AT ALL TIMES
 NOTE: CONTRACTOR WILL PROVIDE TRAFFIC CONTROL THROUGHOUT WORK AREA
 NOTE: CONTRACTOR WILL ALLOW FIRE STATION INGRESS AND EGRESS AT ALL TIMES
 NOTE: 48" x 24" STEEL PLATES IN PLACE FOR DURATION OF WORK


- LEGEND**
- APPROXIMATE POTHOLE LOCATION
 - SIGN
 - TRAFFIC CONES / DELINEATOR
 - BARRICADE
 - FLAGGER
 - FLASHING ARROW SIGN
 - WORK ZONE
 - CONSTRUCTION VEHICLE
 - BUS STOP

DATE: Sep. 12, 2017
 DESIGNED BY:
 Clint Jones

SHEET 24 OF 27

SCALE 1"=40'

ORIGINAL PERMIT MUST
BE KEPT
ON JOB SITE ALL TIMES

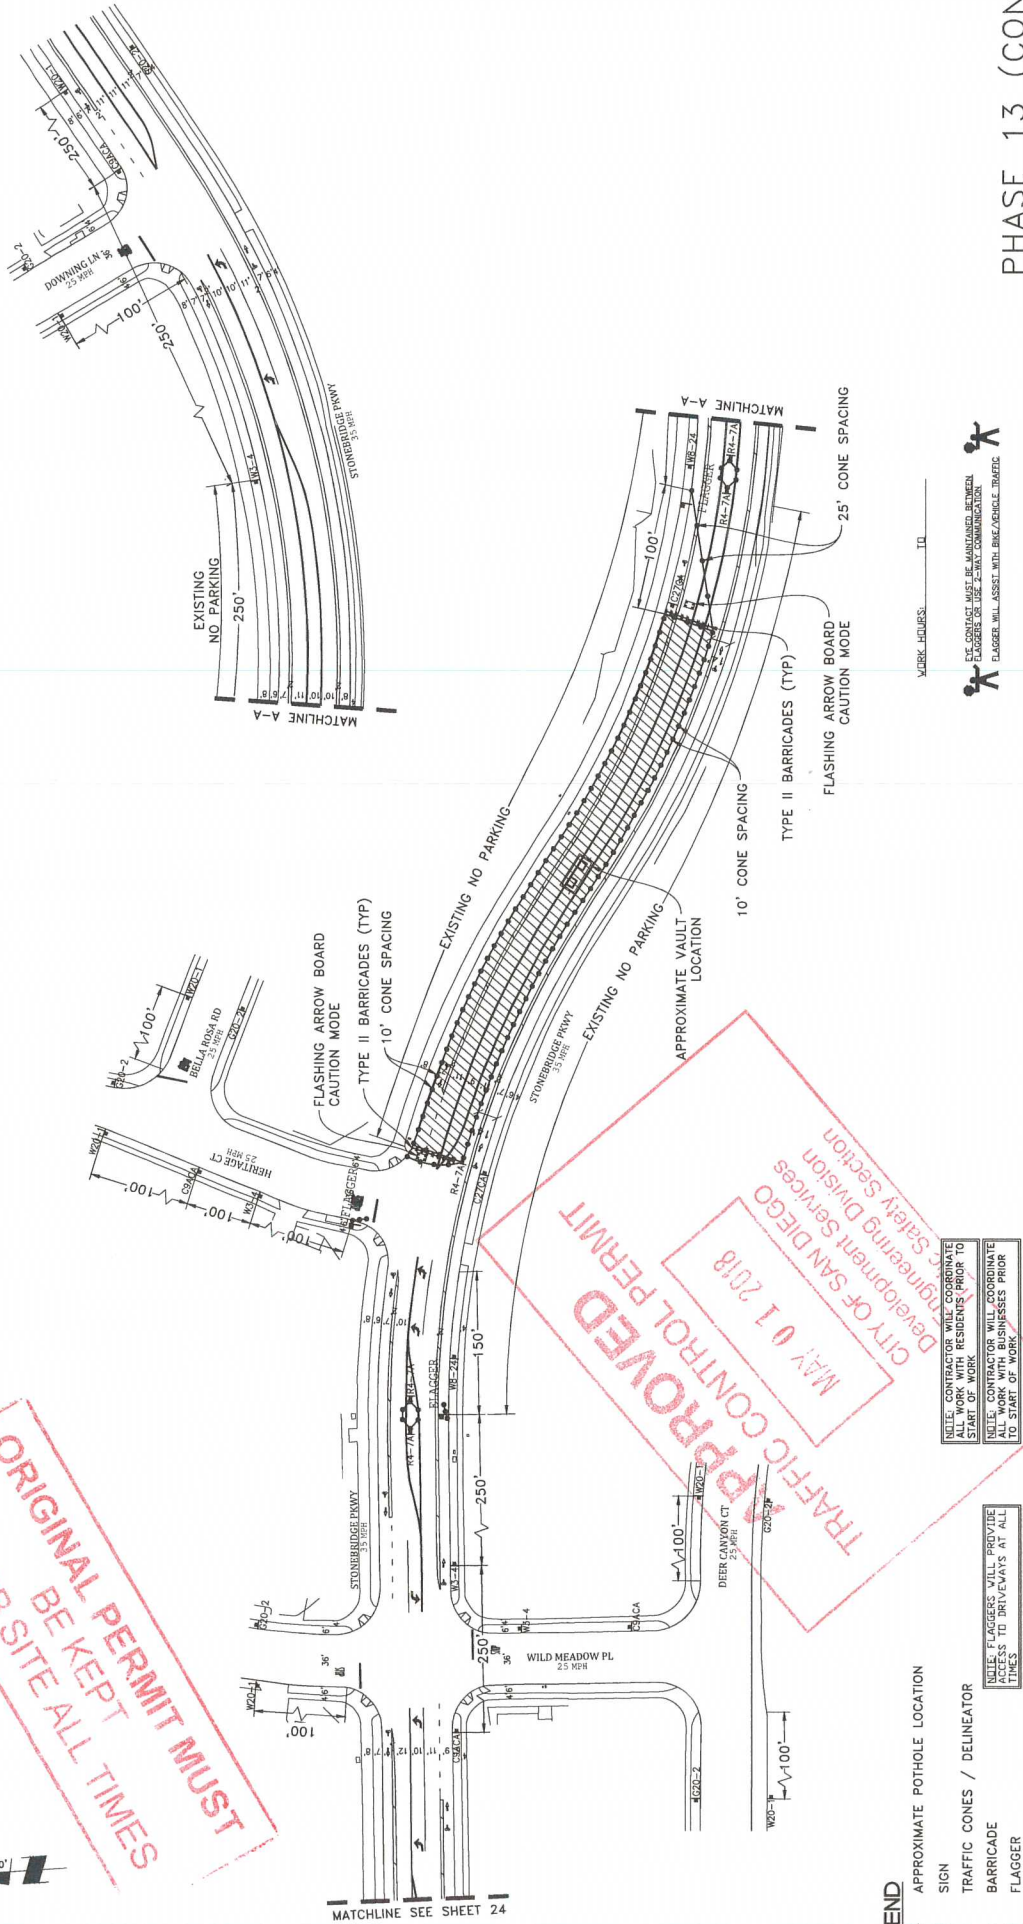

LEGEND

- APPROXIMATE POTHOLE LOCATION
- SIGN
- TRAFFIC CONES / DELINEATOR
- BARRICADE
- ▬ FLAGGER
- ▨ FLASHING ARROW SIGN
- ▧ WORK ZONE
- ▩ CONSTRUCTION VEHICLE
- ☐ BUS STOP

NOTES: CONTRACTOR WILL COORDINATE ALL WORK WITH RESIDENTS PRIOR TO START OF WORK.
 NOTES: CONTRACTOR WILL COORDINATE ALL WORK WITH BUSINESSES PRIOR TO START OF WORK.
 NOTES: CONTRACTOR WILL COORDINATE ALL WORK WITH TRANSIT DEPARTMENT 5 DAYS PRIOR TO START OF WORK.
 NOTES: CONTRACTOR WILL COORDINATE ALL WORK WITH EXISTING PROJECTS WITH EXISTING TRAFFIC CONTROL.

NOTES: FLAGGERS WILL PROVIDE ACCESS TO DRIVEWAYS AT ALL TIMES.
 NOTES: FLAGGERS WILL SAFELY GUIDE PEDESTRIANS THROUGH WORK AREA.
 NOTES: CONTRACTOR WILL ALLOW FIRE STATION INGRESS AND EGRESS AT ALL TIMES.
 NOTES: WB-24 STEEL PLATES SHALL BE IN PLACE FOR DURATION OF WORK.

WORK HOURS: _____ TO _____
 FLAGGERS WILL ASSIST WITH BICYCLE/VEHICLE TRAFFIC.

APPROVED
 TRAFFIC CONTROL PERMIT
 MAY 01 2018
 Engineering Division
 Development Services
 Safety Section
 CITY OF SAN DIEGO

PHASE 13 (CONT)

PROJECT NAME: TL23071 - SYCAMORE CANYON SUBSTATION TO
 PENASQUITOS - 230 KV UNDERGROUND
 AIRX JOB#: X160218
 TYPE OF WORK: CABLE PULLING
 MISC./POTHOLES#: _____


UTILITY SURVEYORS, INC.
AIRX
 Gail McMorrin
 President
 2500 EAST EL NORTE PARKWAY, SUITE C
 SAN DIEGO, CA 92107
 PHONE: (760) 490-2247
 CELL: (760) 414-3728

DATE: Sep. 12, 2017
 DESIGNED BY:
 Clint Jones

THOMAS GRID#-
 DRAWN FOR: SAN DIEGO
 SHEET 25 OF 27

SCALE 1"=40'

ON JOB SITE ALL TIMES
ORIGINAL PERMIT MUST
BE KEPT

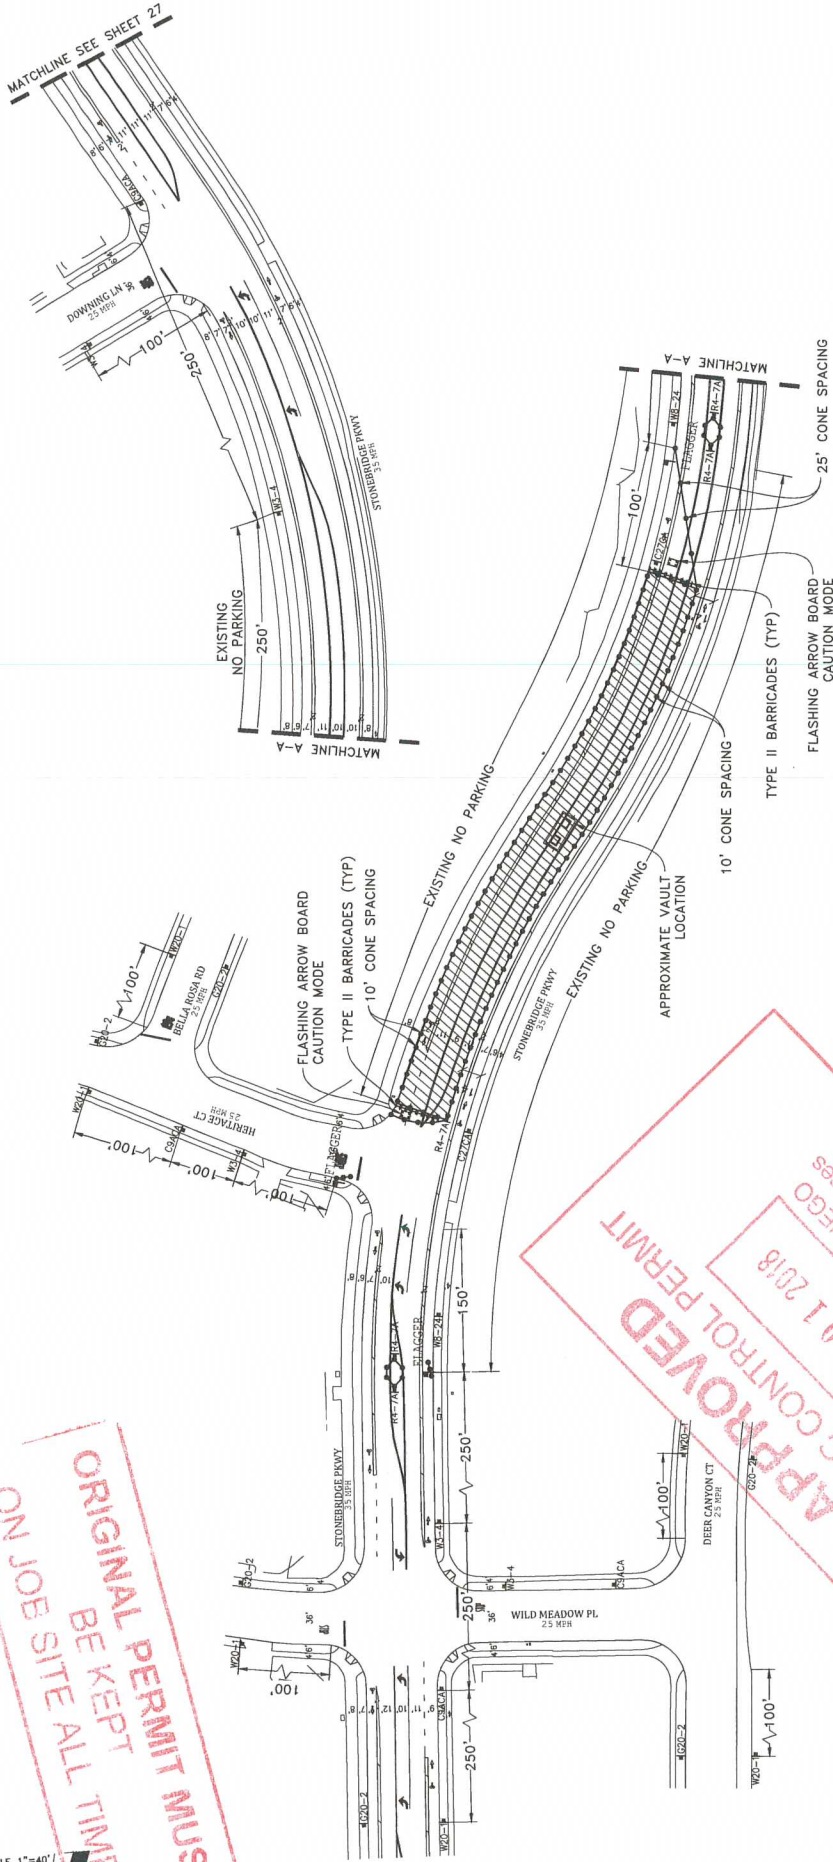

LEGEND

- APPROXIMATE POTHOLE LOCATION
 - SIGN
 - TRAFFIC CONES / DELINEATOR
 - BARRICADE
 - FLAGGER
 - FLASHING ARROW SIGN
 - WORK ZONE
 - CONSTRUCTION VEHICLE
 - BUS STOP
- NOTE: CONTRACTOR WILL COORDINATE ALL WORK WITH RESIDENTS PRIOR TO START OF WORK
- NOTE: CONTRACTOR WILL PROVIDE ACCESS TO DRIVENAVS AT ALL TIMES
- NOTE: CONTRACTOR WILL ALLOW FIRE STATION INGRESS AND EGRESS AT ALL TIMES
- NOTE: W8-24 STEEL PLATES WILL BE PLACED FOR DIRECTION OF WORK
- NOTE: CONTRACTOR WILL COORDINATE ALL WORK WITH BUSINESSES PRIOR TO START OF WORK
- NOTE: CONTRACTOR WILL COORDINATE ALL WORK WITH TRANSIT DEPARTMENT 5 DAYS PRIOR TO START OF WORK
- NOTE: CONTRACTOR WILL COORDINATE ALL WORK WITH EXISTING PROJECTS WITH EXISTING TRAFFIC CONTROL

APPROVED
 TRAFFIC CONTROL PERMIT
 MAY 01 2018
 CITY OF SAN DIEGO
 Development Division
 Safety Section

WORK HOURS: _____ TO _____


PHASE 14

DATE: Sep. 12, 2017
 DESIGNED BY:
 Clint Jones

PROJECT NAME: TL23071 - SYCAMORE CANYON SUBSTATION TO
 PENASQUITOS - 230 KV UNDERGROUND

AIRX JOB#X160218

THOMAS GRID#-
 DRAWN FOR: SAN DIEGO

MISC./POTHOLES#:

AIRX SURVEYORS, INC.

Gail McMorrin
 President

2304 EAST EL NORTE PARKWAY, SUITE C
 SAN DIEGO, CA 92107
 PHONE (619) 488-0247
 CELL (619) 418-3728







**ORIGINAL PERMIT MUST
BE KEPT
ON JOB SITE ALL TIMES**

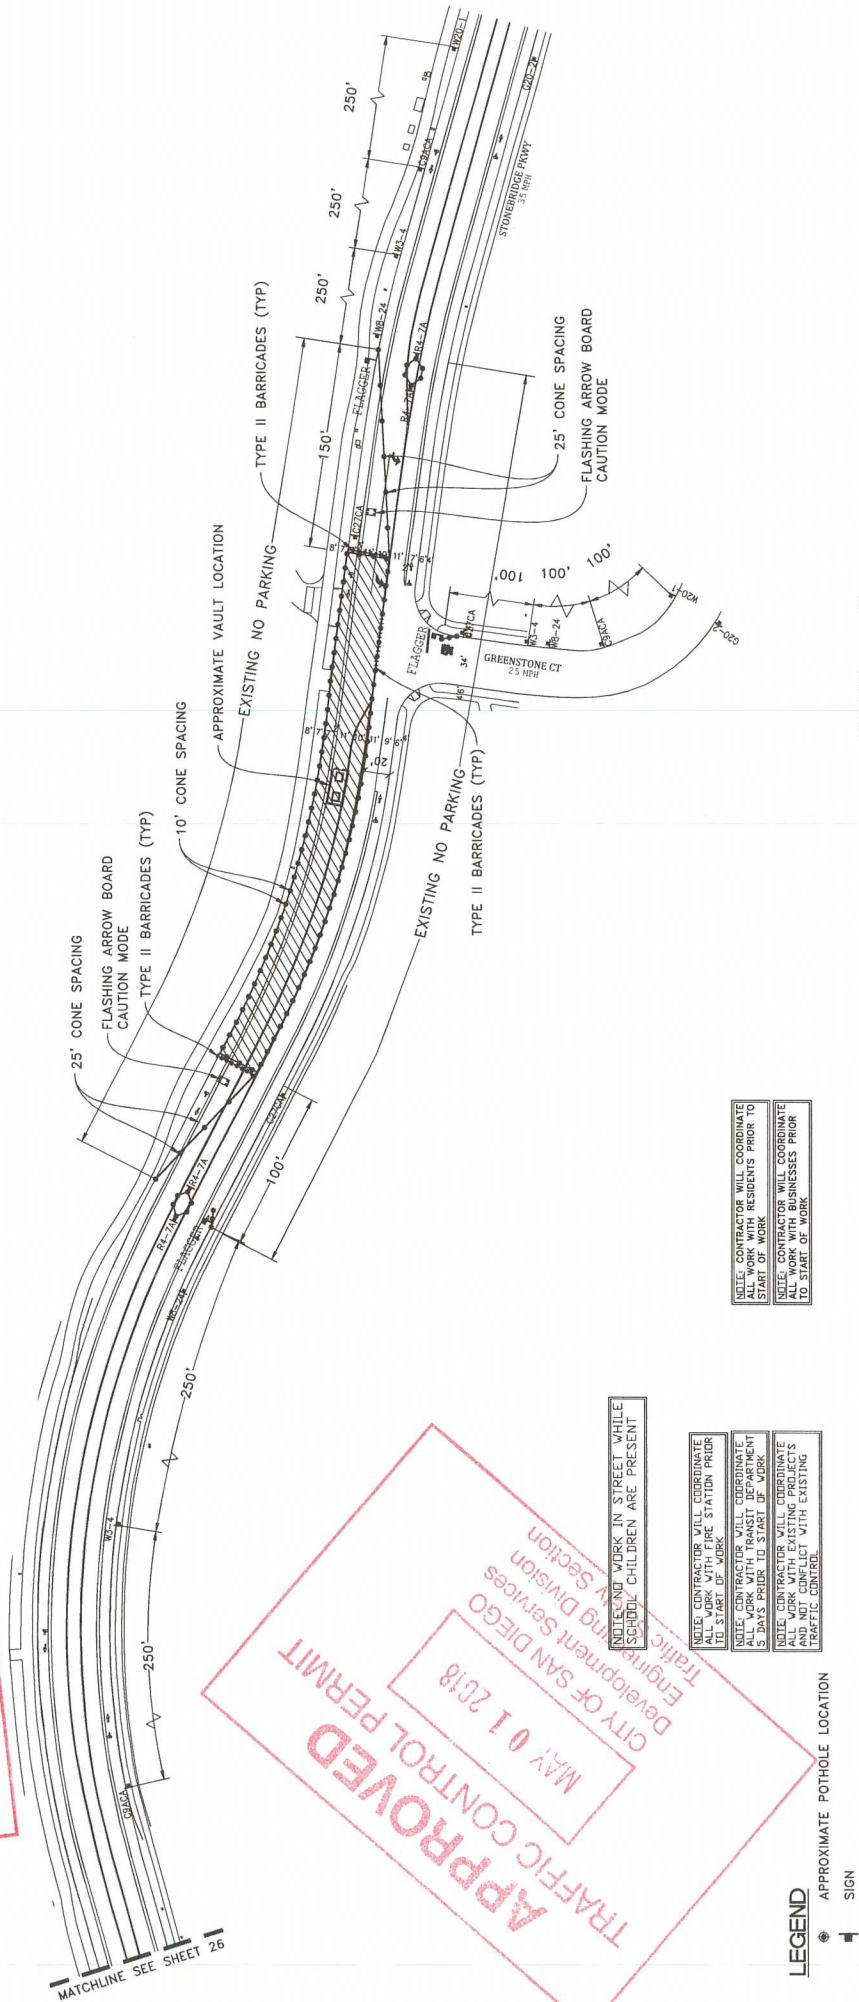

APPROVED
TRAFFIC CONTROL PERMIT
MAY 01 2018
CITY OF SAN DIEGO
Development Services
Engineering Division

NOTE: NO WORK IN STREET WHILE
SCHOOL CHILDREN ARE PRESENT

NOTE: CONTRACTOR WILL COORDINATE
ACCESS TO DRIVEWAYS AT ALL
TIMES

NOTE: CONTRACTOR WILL COORDINATE
ALL WORK WITH TRANSIT DEPARTMENT
5 DAYS PRIOR TO START OF WORK

NOTE: CONTRACTOR WILL COORDINATE
ALL WORK WITH BUSINESSES PRIOR
TO START OF WORK

LEGEND

- APPROXIMATE POTHOLE LOCATION
- SIGN
- TRAFFIC CONES / DELINEATOR
- BARRICADE
- FLAGGER
- FLASHING ARROW SIGN
- WORK ZONE
- CONSTRUCTION VEHICLE
- BUS STOP

- NOTE: CONTRACTOR WILL COORDINATE
ACCESS TO DRIVEWAYS AT ALL
TIMES
- NOTE: CONTRACTOR WILL SAFELY
GUIDE PEDESTRIANS THROUGH
WORK ZONES
- NOTE: CONTRACTOR WILL
ALLOW FIRE STATION INGRESS
AND EGRESS AT ALL TIMES
- NOTE: V8-24 STEEL PLATES
AHEAD SIGNS WILL REMAIN IN
PLACE FOR DURATION OF WORK


WORK HOURS: _____ TO _____



PHASE 14 (CONT)

DATE: Sep. 12, 2017
DESIGNED BY:
Clint Jones

PROJECT NAME: TL23071 - SYCAMORE CANYON SUBSTATION TO
PENASQUITOS - 230 KV UNDERGROUND
AIRX JOB#: X160218
TYPE OF WORK: GABLE PULLING
MISC./POTHOLES#: _____

AIRX UTILITY SURVEYORS, INC.
200 EAST EL NORTE PARKWAY, SUITE C
ESCONDIDO, CA 92027
PHONE: (760) 489-8247
CELL: (760) 419-3729

Gail McMoran
President

THOMAS GRID#-
DRAWN FOR: SAN DIEGO