
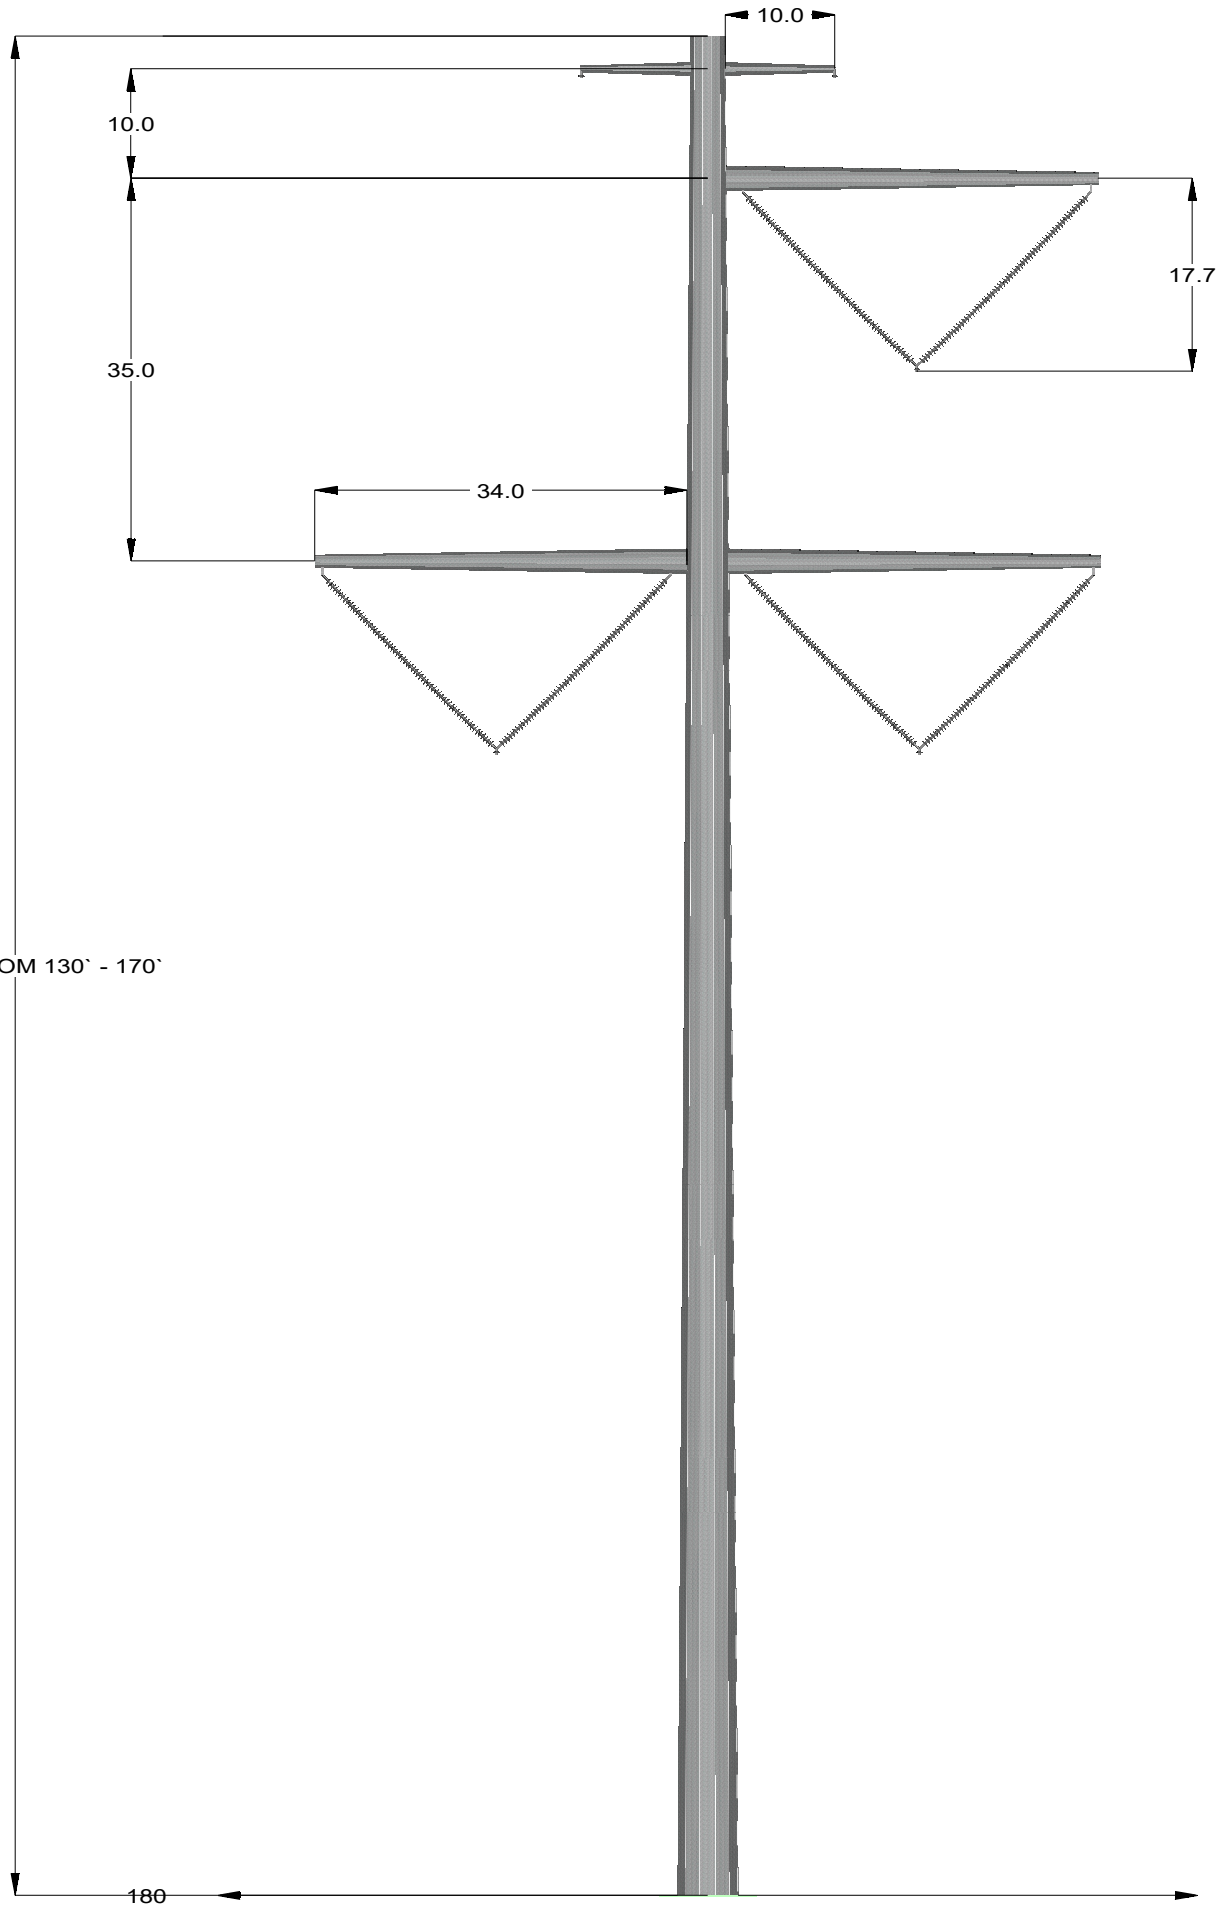


VARIES FROM 130' - 170'

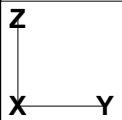

20 (ft)